



100
Millimetres
10
0
DO NOT SCALE

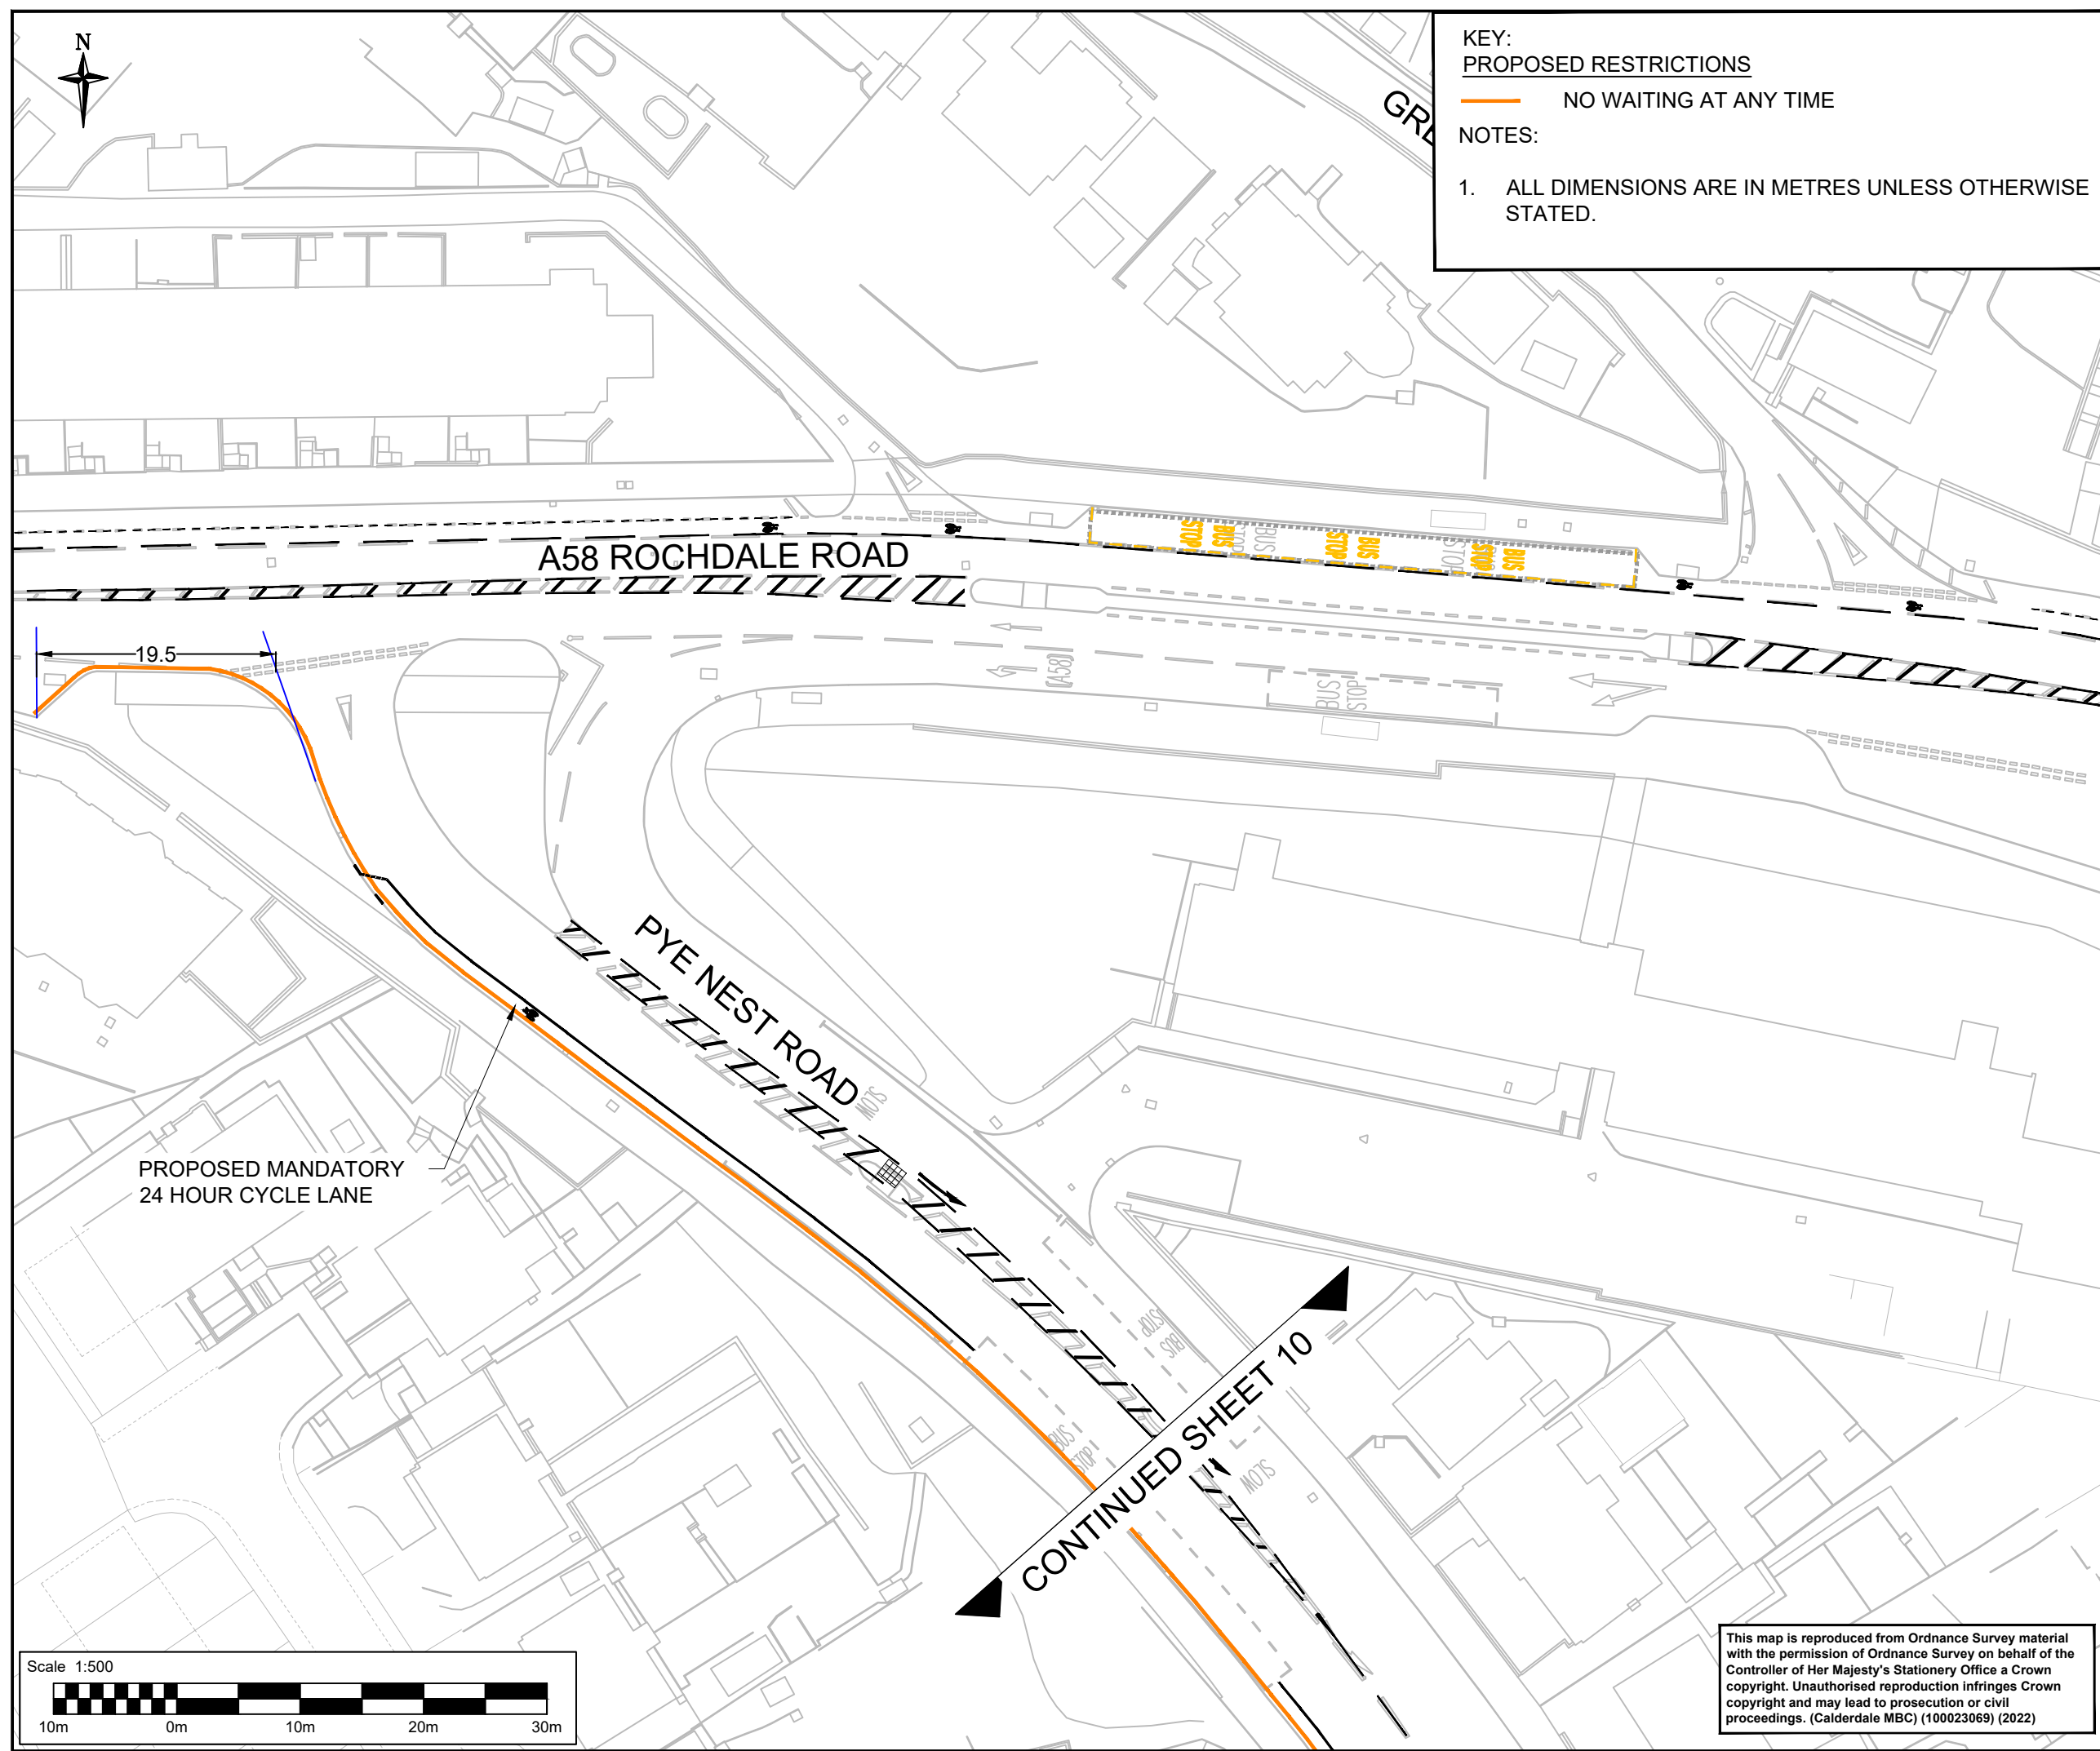

KEY:
PROPOSED RESTRICTIONS
— NO WAITING AT ANY TIME

NOTES:
1. ALL DIMENSIONS ARE IN METRES UNLESS OTHERWISE STATED.

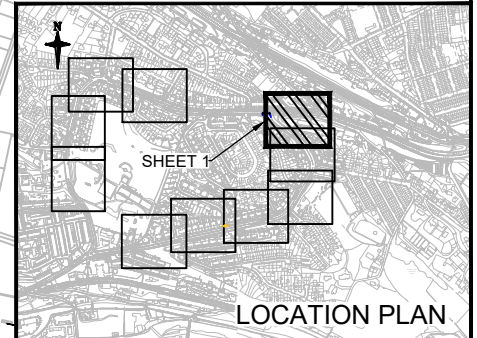

SAFETY, HEALTH AND ENVIRONMENTAL INFORMATION

In addition to the hazards/risks normally associated with the types of work detailed on this drawing, note the following significant residual risks (Reference shall also be made to the design hazard log).

Construction	NONE
Maintenance / Cleaning	NONE
Use	NONE
Decommissioning / Demolition	NONE

Description	TRO ORDER
Status	A1
Revision	C01
Drawn	JL
Checked	LT
Reviewed	SR
Authorised	RM
Issue Date	24/03/21

Description	tro order
Status	A1
Revision	C02
Drawn	JL
Checked	SR
Reviewed	RM
Authorised	SR
Issue Date	01/04/21

Description	FOR ISSUE
Status	A1
Revision	C03
Drawn	AF
Checked	LT
Reviewed	SR
Authorised	RM
Issue Date	14/04/21

Description	ISSUED FOR APPROVAL
Status	A1
Revision	C04
Drawn	JS
Checked	PW
Reviewed	SR
Authorised	RM
Issue Date	18/08/21

Description	Amended Drawings
Status	A1
Revision	C05
Drawn	LA
Checked	AK
Reviewed	LA
Authorised	SR
Issue Date	24/08/22

Drawing Suitability	Status
APPROVED - PUBLISHED	A1

SNC•LAVALIN
ATKINS
Member of the SNC Lavalin Group
Copyright © SNC Lavalin (2020)

Woodcote Grove
Ashley Road
Epsom
Surrey
KT18 5BW
Tel: +44 (0)1372 726140
Fax: +44 (0)1372 740055
www.atkinsglobal.com

Client

Calderdale Council

West Yorkshire Combined Authority

Project Title

CALDERDALE MBC - CIP

Drawing Title

A58 - KING CROSS
KING CROSS TO BOLTON BROW
TRO PROPOSALS
SHEET 1 OF 10

Drawing Number	Project	Originator	Volume
CMBCCIP	A58KCR	ATK	LTR
		DR	ZL
		000004	
Location	Type	Role	Number
A3	Scale: 1:500	Project Ref. No: 5186038	Sheet: 1 of 10
			Rev: C05

This map is reproduced from Ordnance Survey material with the permission of Ordnance Survey on behalf of the Controller of Her Majesty's Stationery Office a Crown copyright. Unauthorised reproduction infringes Crown copyright and may lead to prosecution or civil proceedings. (Calderdale MBC) (100023069) (2022)