


100
Millimetres
10
0
DO NOT SCALE

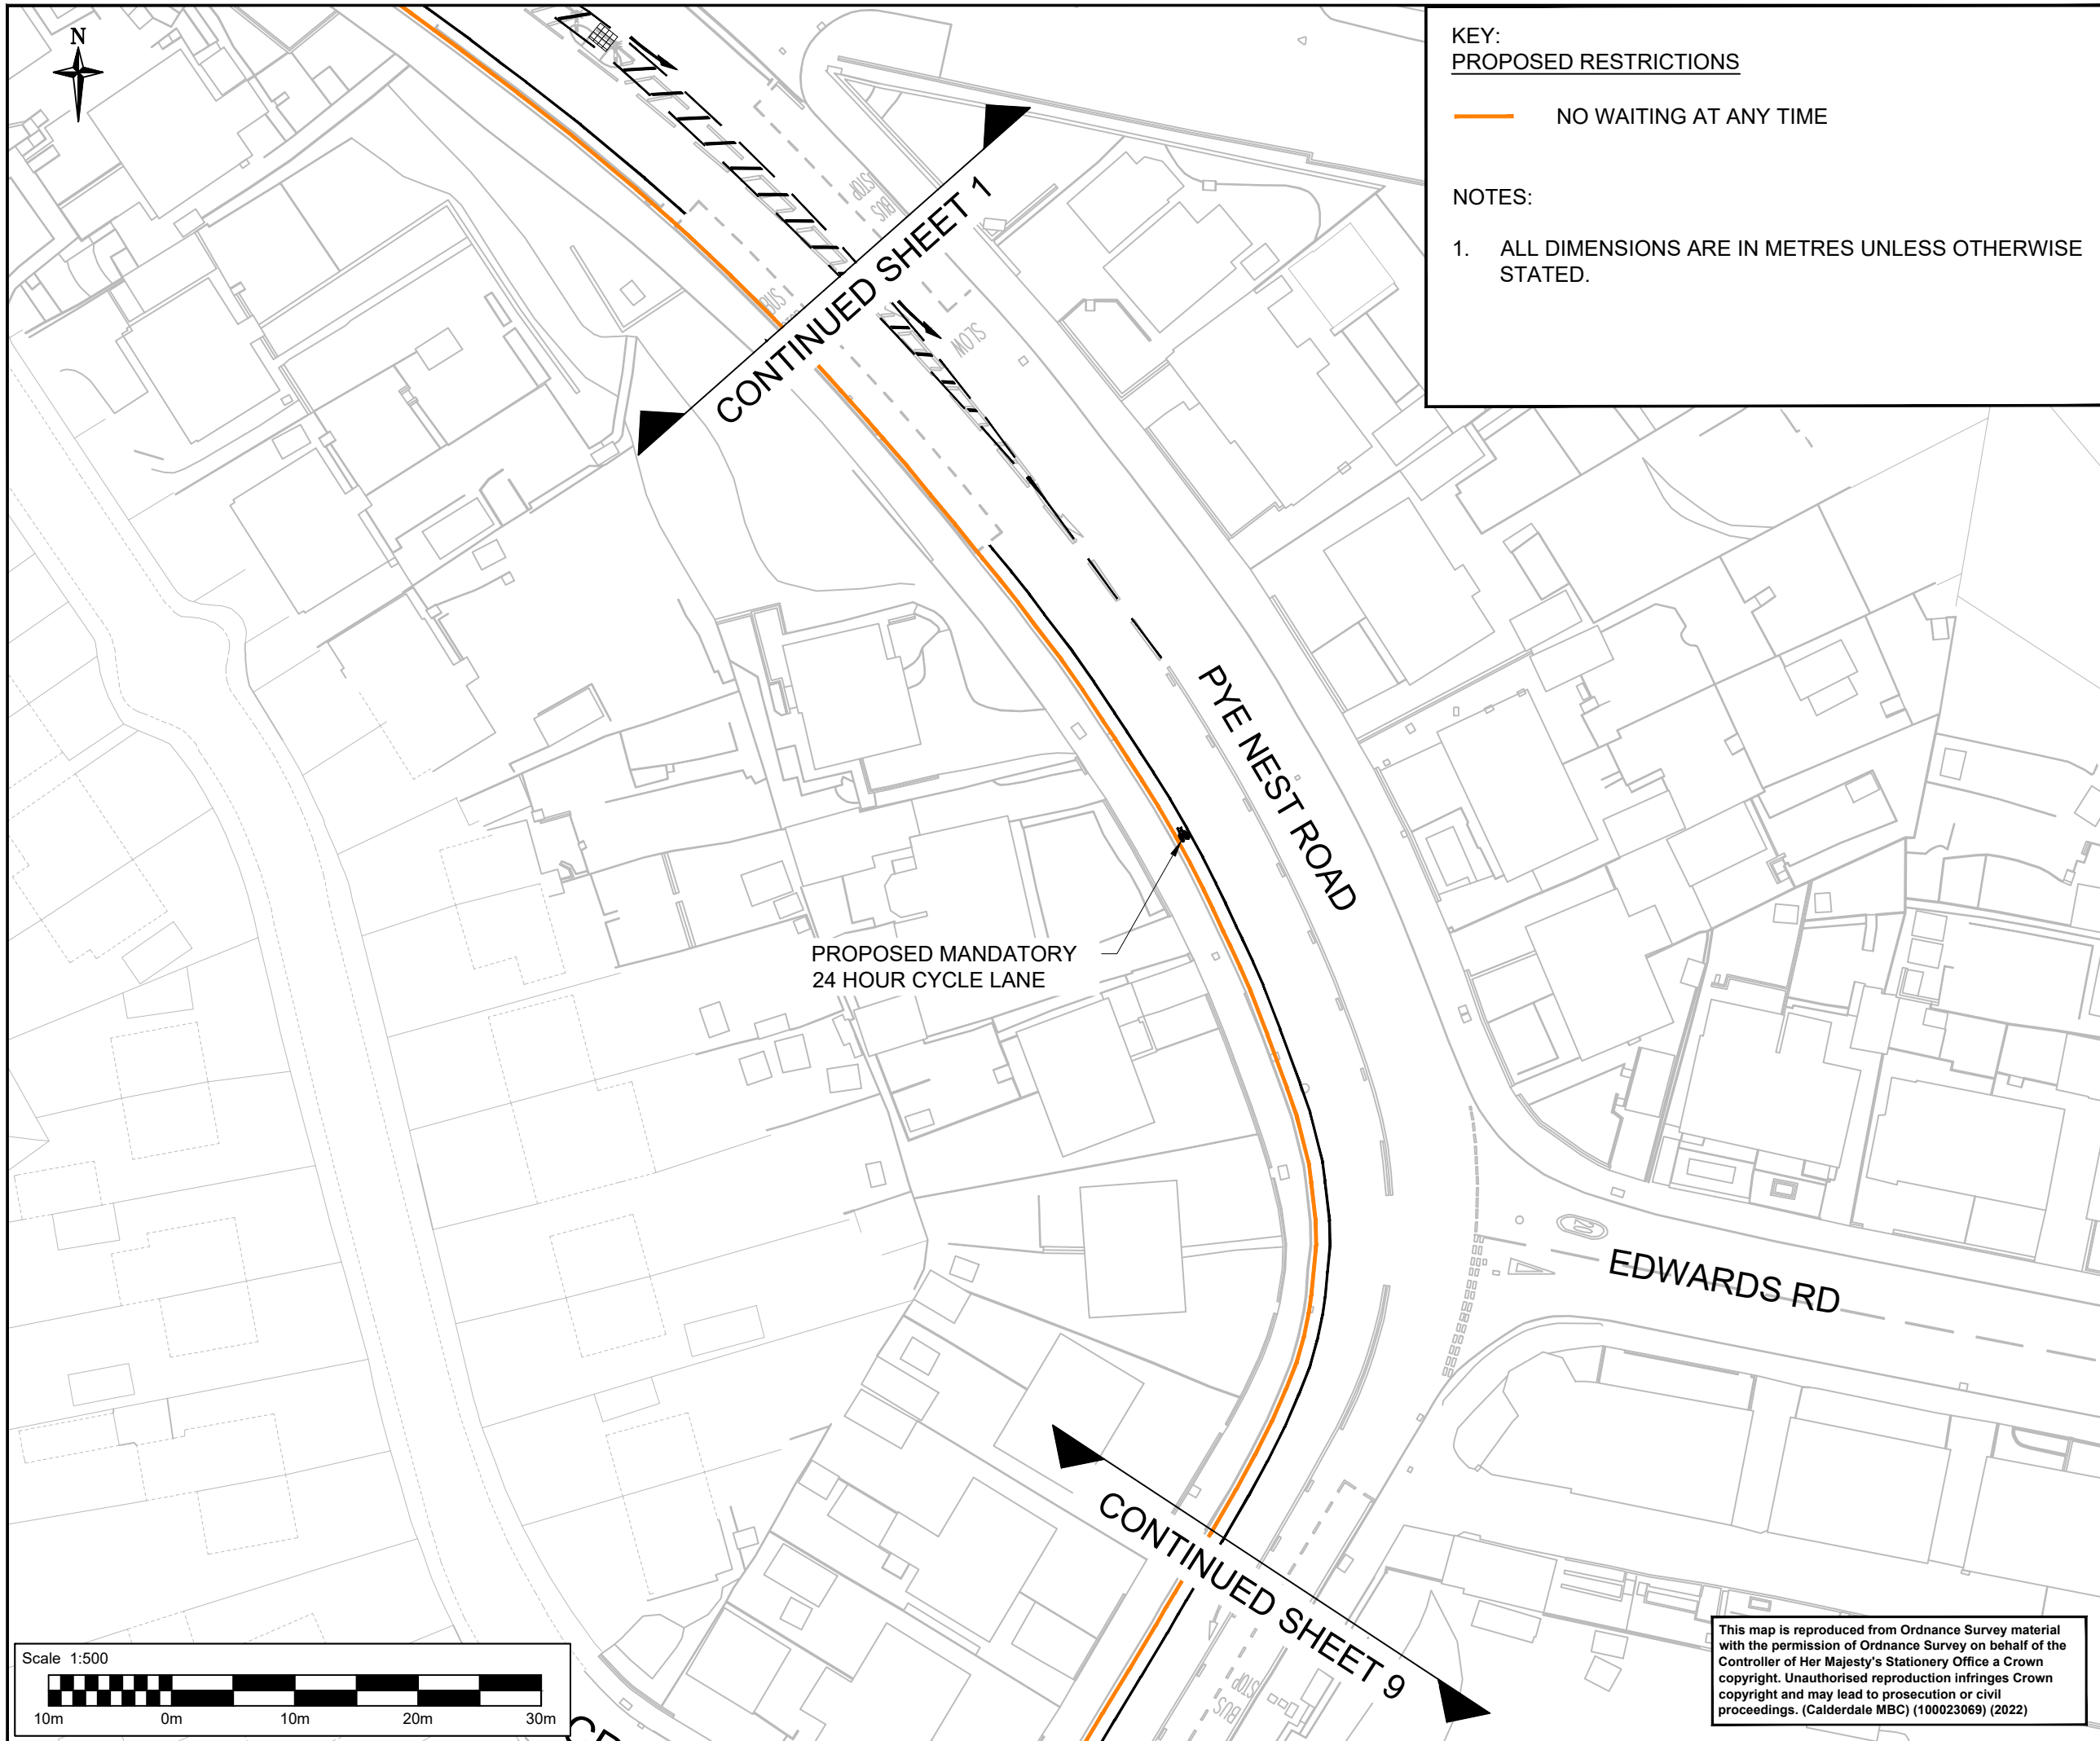


KEY:
PROPOSED RESTRICTIONS

— NO WAITING AT ANY TIME

NOTES:

1. ALL DIMENSIONS ARE IN METRES UNLESS OTHERWISE STATED.

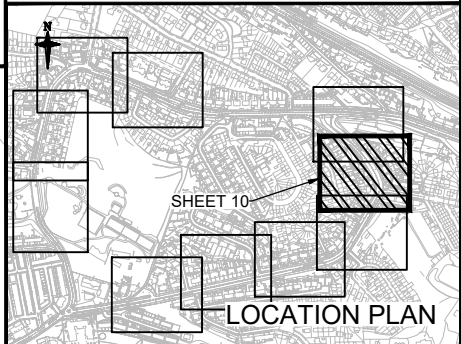

SAFETY, HEALTH AND ENVIRONMENTAL INFORMATION							
In addition to the hazards/risks normally associated with the types of work detailed on this drawing, note the following significant residual risks (Reference shall also be made to the design hazard log).							
Construction NONE							
Maintenance / Cleaning NONE							
Use NONE							
Decommissioning / Demolition NONE							
Description TRO ORDER							
Status A1	Revision C01	Drawn JL	Checked LT	Reviewed SR	Authorised RM	Issue Date 24/03/21	
Description tro order							
Status A1	Revision C02	Drawn JL	Checked SR	Reviewed RM	Authorised SR	Issue Date 01/04/21	
Description FOR ISSUE							
Status A1	Revision C03	Drawn AF	Checked LT	Reviewed SR	Authorised RM	Issue Date 14/04/21	
Description ISSUED FOR APPROVAL							
Status A1	Revision C04	Drawn JS	Checked PW	Reviewed SR	Authorised RM	Issue Date 18/08/21	
Description Amended Drawing							
Status A1	Revision C05	Drawn LA	Checked AK	Reviewed LA	Authorised SR	Issue Date 24/08/22	
Drawing Suitability						Status	
APPROVED - PUBLISHED						A1	
 SNC-LAVALIN ATKINS Member of the SNC-Lavalin Group Copyright © SNC Lavalin (2020)				Woodcote Grove Ashley Road Epsom Surrey KT18 5BW Tel: +44 (0)1372 726140 Fax: +44 (0)1372 740055 www.atkinsglobal.com			
Client							
 Calderdale Council				 West Yorkshire Combined Authority			
Project Title							
CALDERDALE MBC - CIP							
Drawing Title							
A58 - KING CROSS KING CROSS TO BOLTON BROW TRO PROPOSALS SHEET 10 OF 10							
Drawing Number							
Project CMBCCIP		I Originator ATK		I Volume LTR			
A58KCR							
DR - ZL - 000016							
Location		Type		Role		Number	
Original Size: A3		Scale: 1:500		Project Ref. No: 5186038		Sheet: 10 of 10	
						Rev: C05	

This map is reproduced from Ordnance Survey material with the permission of Ordnance Survey on behalf of the Controller of Her Majesty's Stationery Office a Crown copyright. Unauthorised reproduction infringes Crown copyright and may lead to prosecution or civil proceedings. (Calderdale MBC) (100023069) (2022)