



100
10
0
DO NOT SCALE
Millimetres

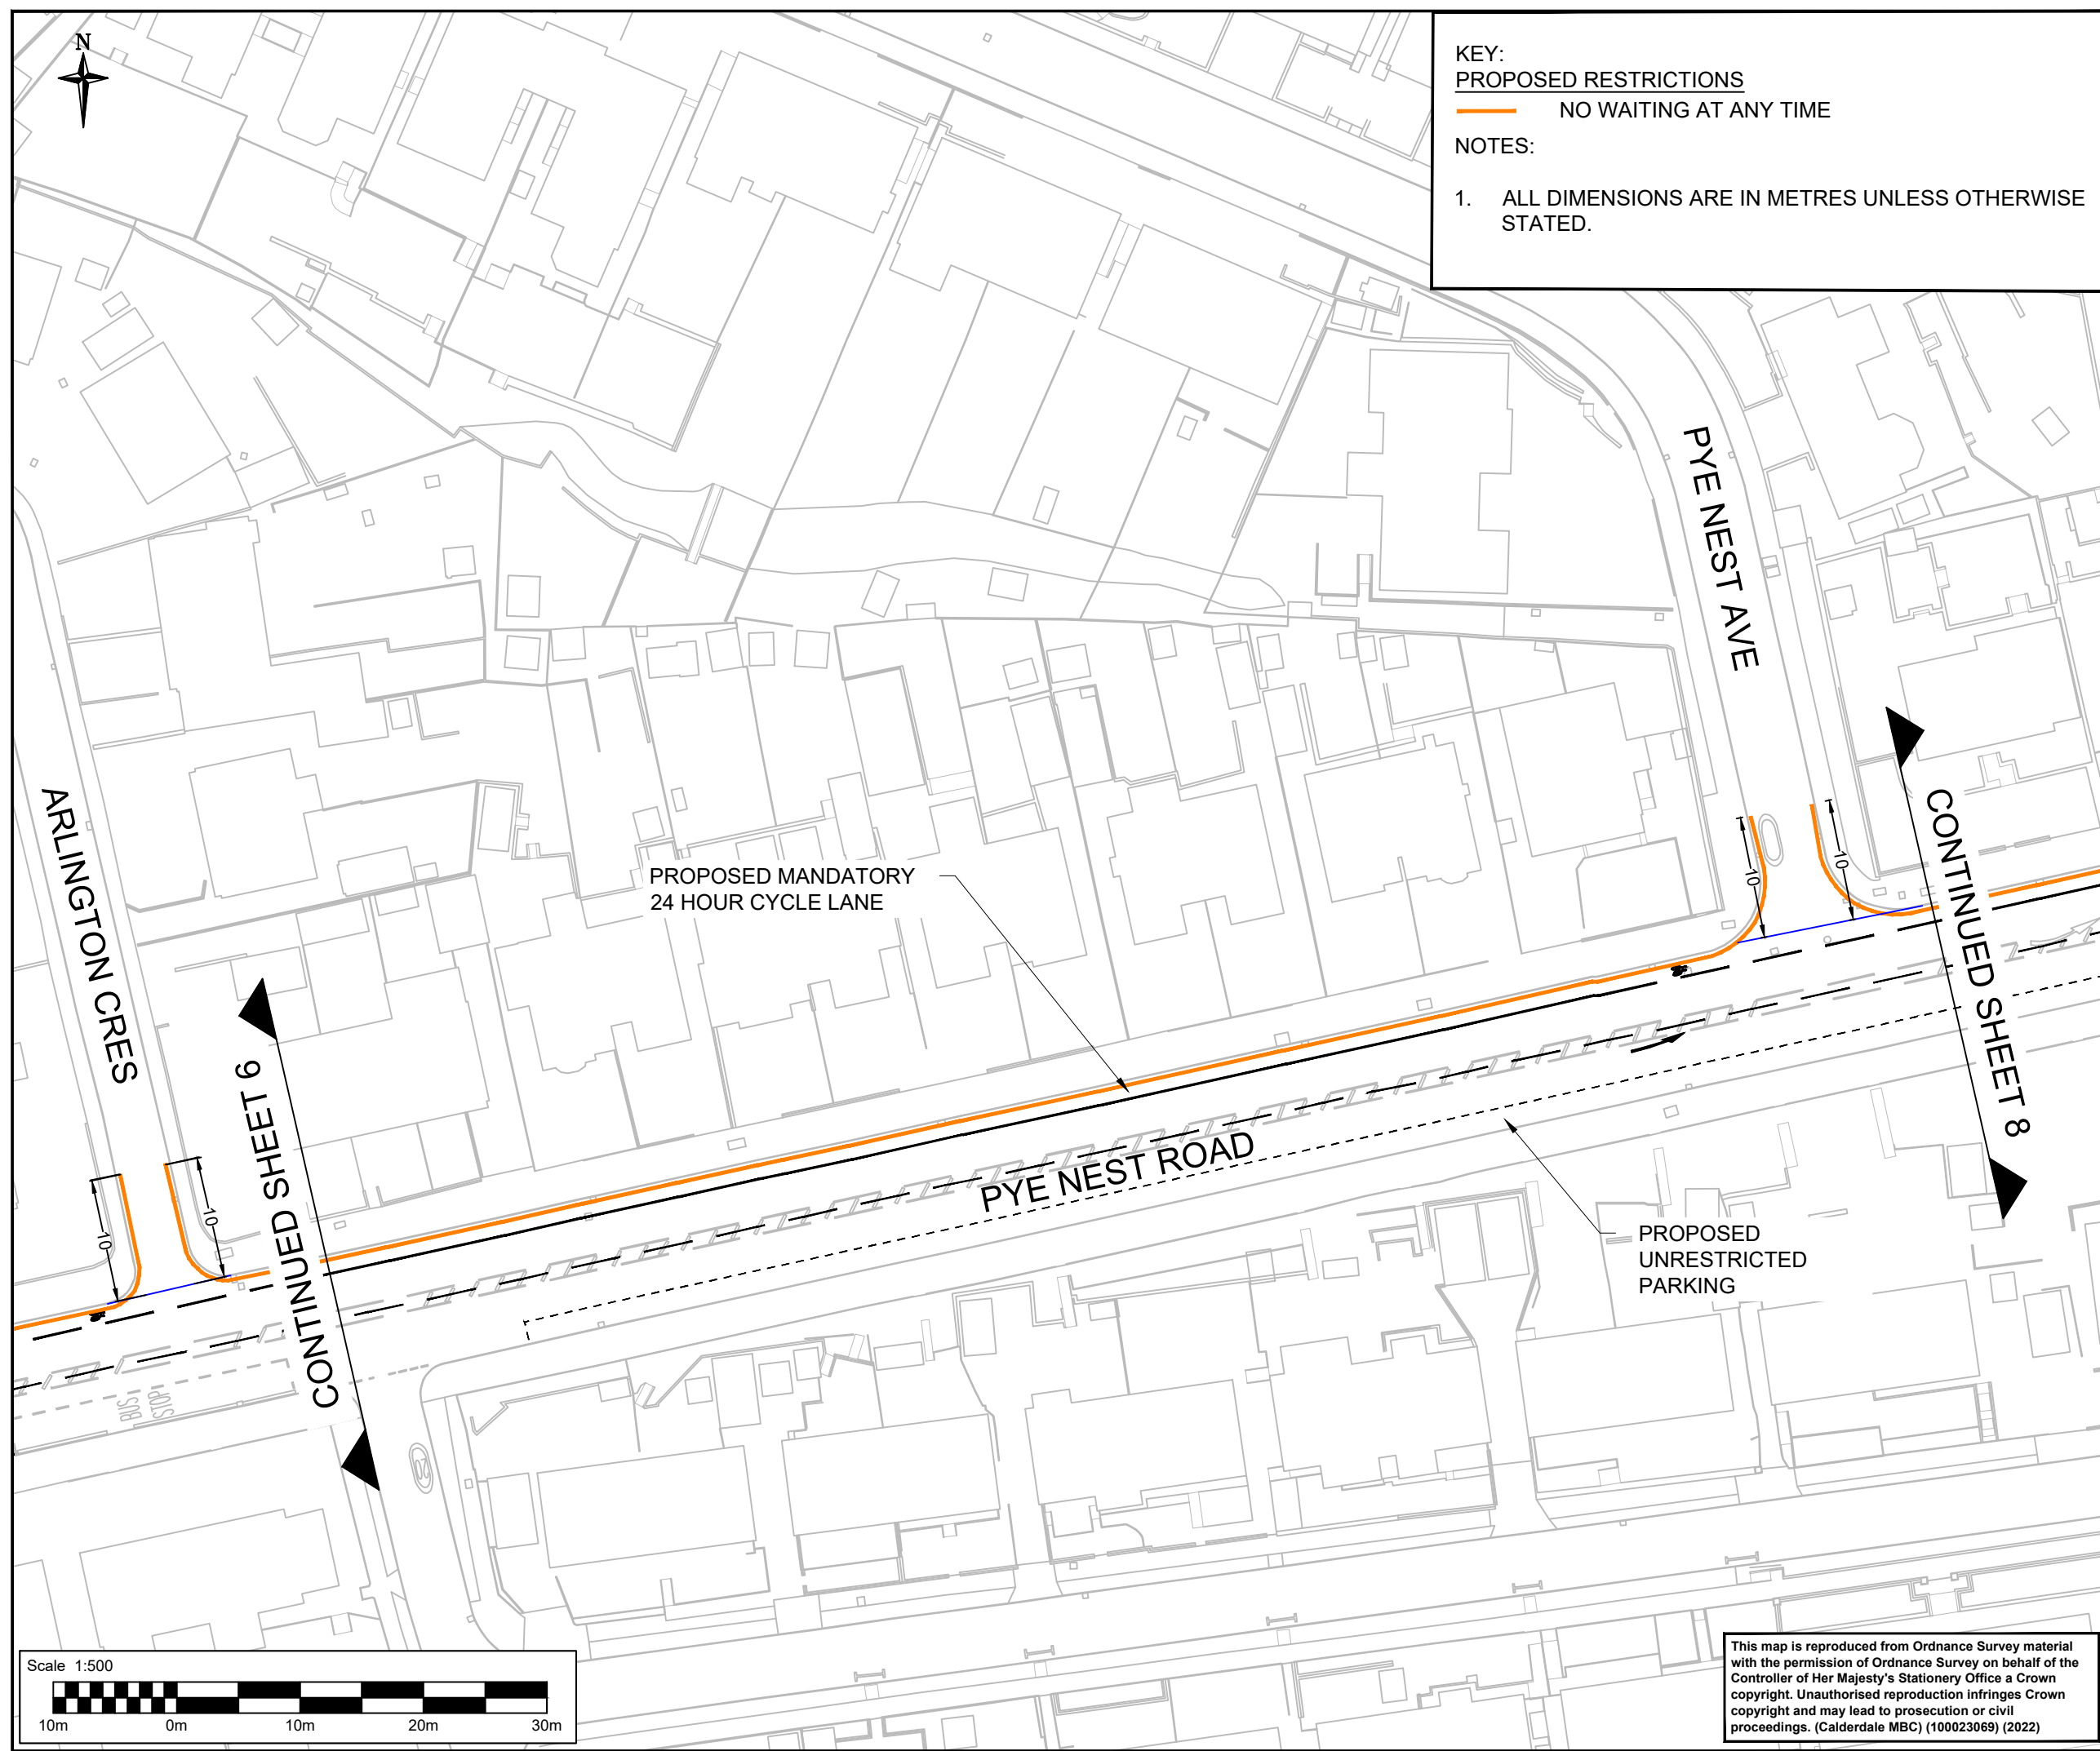

KEY:
PROPOSED RESTRICTIONS
NO WAITING AT ANY TIME

NOTES:
1. ALL DIMENSIONS ARE IN METRES UNLESS OTHERWISE STATED.

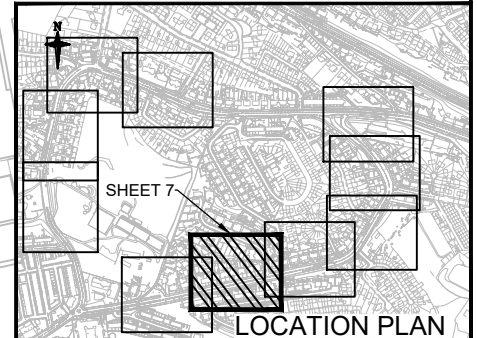


SAFETY, HEALTH AND ENVIRONMENTAL INFORMATION							
In addition to the hazards/risks normally associated with the types of work detailed on this drawing, note the following significant residual risks (Reference shall also be made to the design hazard log).							
Construction NONE							
Maintenance / Cleaning NONE							
Use NONE							
Decommissioning / Demolition NONE							
Description TRO ORDER							
Status	Revision	Drawn	Checked	Reviewed	Authorised	Issue Date	
A1	C01	JL	LT	SR	RM	24/03/21	
Description tro order							
Status	Revision	Drawn	Checked	Reviewed	Authorised	Issue Date	
A1	C02	JL	SR	RM	SR	01/04/21	
Description FOR ISSUE							
Status	Revision	Drawn	Checked	Reviewed	Authorised	Issue Date	
A1	C03	AF	LT	SR	RM	14/04/21	
Description ISSUED FOR APPROVAL							
Status	Revision	Drawn	Checked	Reviewed	Authorised	Issue Date	
A1	C04	JS	PW	SR	RM	18/08/21	
Description Amended Drawing							
Status	Revision	Drawn	Checked	Reviewed	Authorised	Issue Date	
A1	C05	LA	AK	LA	SR	24/08/22	
Drawing Suitability						Status	
APPROVED - PUBLISHED						A1	

Woodcote Grove
Ashley Road
Epsom
Surrey
KT18 5BW
Tel: +44 (0)1372 726140
Fax: +44 (0)1372 740055
www.atkinsglobal.com

Client

Project Title CALDERDALE MBC - CIP			
Drawing Title A58 - KING CROSS KING CROSS TO BOLTON BROW TRO PROPOSALS SHEET 7 OF 10			
Drawing Number Project CMBCCIP A58KCR	Originator ATK	Volume LTR	
Location	Type DR	Role ZL	Number 000013
Original Size A3	Scale 1:500	Project Ref. 5186038	Sheet 7 of 10
		Rev. C05	

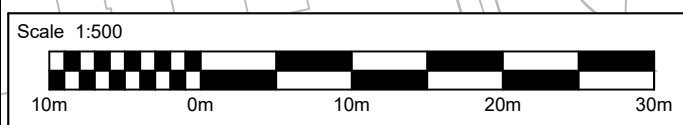

This map is reproduced from Ordnance Survey material with the permission of Ordnance Survey on behalf of the Controller of Her Majesty's Stationery Office a Crown copyright. Unauthorised reproduction infringes Crown copyright and may lead to prosecution or civil proceedings. (Calderdale MBC) (100023069) (2022)