

Millimetres

10

0

DO NOT SCALE



KEY:
PROPOSED RESTRICTIONS
NO WAITING AT ANY TIME
NOTES:

1. ALL DIMENSIONS ARE IN METRES UNLESS OTHERWISE STATED.

PROPOSED MANDATORY
24 HOUR CYCLE LANE

ARLINGTON CRES


CONTINUED SHEET 7

PYE NEST RD


125.0

10.0

10.0

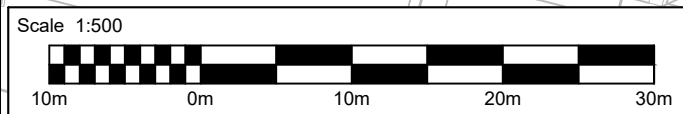

This map is reproduced from Ordnance Survey material with the permission of Ordnance Survey on behalf of the Controller of Her Majesty's Stationery Office a Crown copyright. Unauthorised reproduction infringes Crown copyright and may lead to prosecution or civil proceedings. (Calderdale MBC) (100023069) (2022)

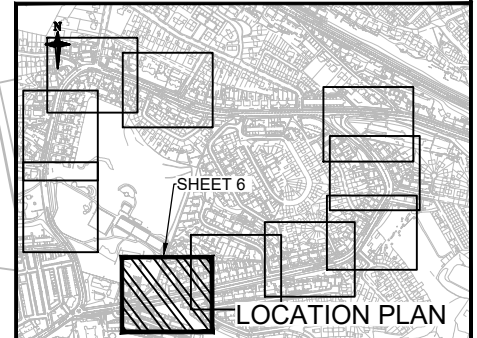

SAFETY, HEALTH AND ENVIRONMENTAL INFORMATION							
In addition to the hazards/risks normally associated with the types of work detailed on this drawing, note the following significant residual risks (Reference shall also be made to the design hazard log).							
Construction							
NONE							
Maintenance / Cleaning							
NONE							
Use							
NONE							
Decommissioning / Demolition							
NONE							
Description							
TRO ORDER							
Status	Revision	Drawn	Checked	Reviewed	Authorised	Issue Date	
A1	C01	JL	LT	SR	RM	24/03/21	
Description							
tro order							
Status	Revision	Drawn	Checked	Reviewed	Authorised	Issue Date	
A1	C02	JL	SR	RM	SR	01/04/21	
Description							
FOR ISSUE							
Status	Revision	Drawn	Checked	Reviewed	Authorised	Issue Date	
A1	C03	AF	LT	SR	RM	14/04/21	
Description							
ISSUED FOR APPROVAL							
Status	Revision	Drawn	Checked	Reviewed	Authorised	Issue Date	
A1	C04	JS	PW	SR	RM	18/08/21	
Description							
Amended Drawing							
Status	Revision	Drawn	Checked	Reviewed	Authorised	Issue Date	
A1	C05	LA	AK	LA	SR	24/08/22	
Drawing Suitability						Status	
APPROVED - PUBLISHED						A1	
				Woodcote Grove Ashley Road Epsom Surrey KT18 5BW Tel: +44 (0)1372 726140 Fax: +44 (0)1372 740055 www.atkinsglobal.com			
Client							
							
Project Title							
CALDERDALE MBC - CIP							
Drawing Title							
A58 - KING CROSS KING CROSS TO BOLTON BROW TRO PROPOSALS SHEET 6 OF 10							
Drawing Number							
Project							
CMBCCIP - ATK - LTR							
A58KCR - DR - ZL - 000012							
Location							
Type Role Number							
Original							
Size: A3							
Scale: 1:500							
Project Ref: No							
5186038							
Sheet: 6 of 10							
Rev: C05							