



100
10
0
Millimetres
DO NOT SCALE

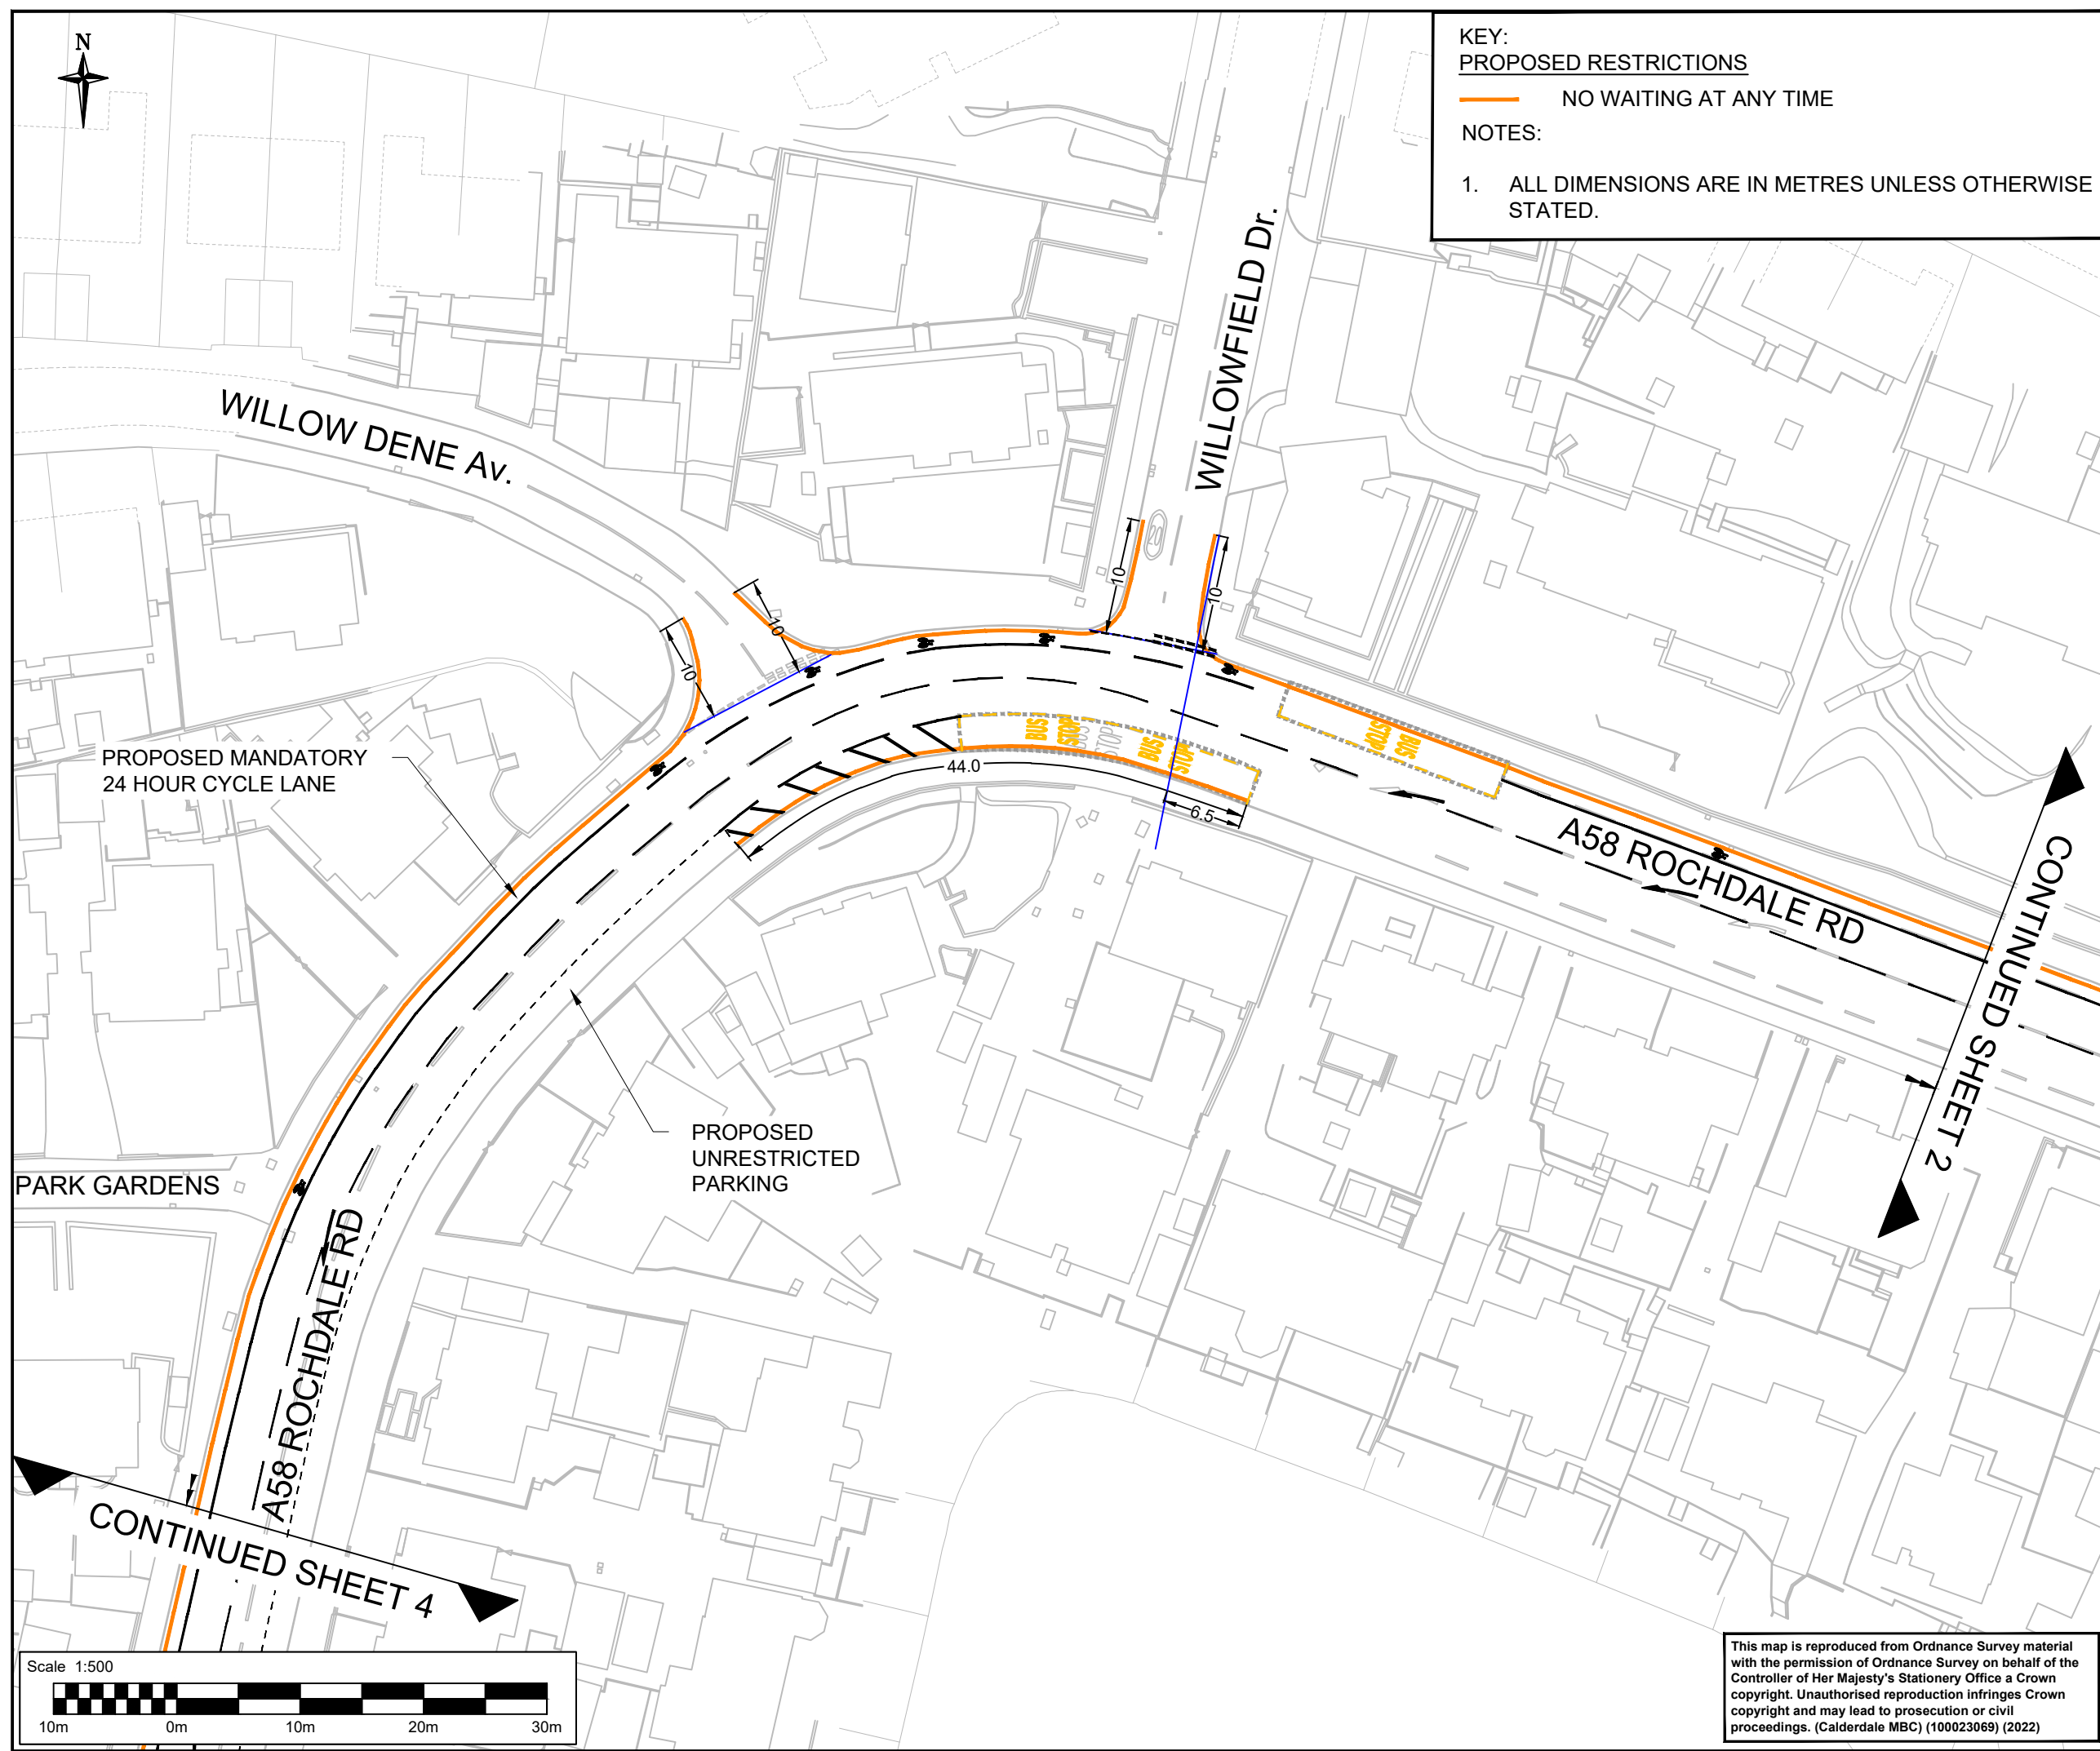

KEY:
PROPOSED RESTRICTIONS
— NO WAITING AT ANY TIME

NOTES:
1. ALL DIMENSIONS ARE IN METRES UNLESS OTHERWISE STATED.

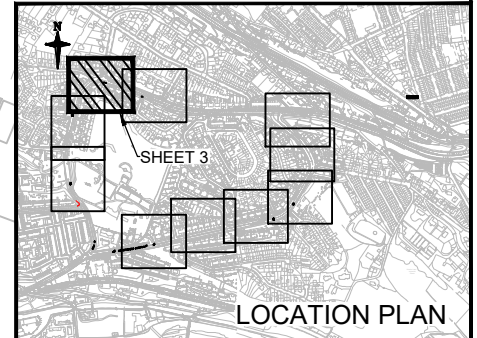

SAFETY, HEALTH AND ENVIRONMENTAL INFORMATION							
In addition to the hazards/risks normally associated with the types of work detailed on this drawing, note the following significant residual risks (Reference shall also be made to the design hazard log).							
Construction							
NONE							
Maintenance / Cleaning							
NONE							
Use							
NONE							
Decommissioning / Demolition							
NONE							
Description							
TRO ORDER							
Status	Revision	Drawn	Checked	Reviewed	Authorised	Issue Date	
A1	C01	JL	LT	SR	RM	24/03/21	
Description							
tro order							
Status	Revision	Drawn	Checked	Reviewed	Authorised	Issue Date	
A1	C02	JL	SR	RM	SR	01/04/21	
Description							
FOR ISSUE							
Status	Revision	Drawn	Checked	Reviewed	Authorised	Issue Date	
A1	C03	AF	LT	SR	RM	14/04/21	
Description							
ISSUED FOR APPROVAL							
Status	Revision	Drawn	Checked	Reviewed	Authorised	Issue Date	
A1	C04	JS	PW	SR	RM	18/08/21	
Description							
Amended Drawing							
Status	Revision	Drawn	Checked	Reviewed	Authorised	Issue Date	
A1	C05	LA	AK	LA	SR	24/08/22	
Drawing Suitability							Status
APPROVED - PUBLISHED							A1

SNC-LAVALIN
ATKINS
Member of the SNC-Lavalin Group
Copyright © SNC Lavalin (2020)

Woodcote Grove
Ashley Road
Epsom
Surrey
KT18 5BW
Tel: +44 (0)1372 726140
Fax: +44 (0)1372 740055
www.atkinsglobal.com

Client

Calderdale
Council

West Yorkshire
Combined
Authority

Project Title				CALDERDALE MBC - CIP			
Drawing Title							
A58 - KING CROSS KING CROSS TO BOLTON BROW TRO PROPOSALS SHEET 3 OF 10							
Drawing Number							
Project		I Originator		I Volume			
CMBCCIP		- ATK		- LTR		-	
A58KCR		- DR		- ZL		- 000006	
Location				I Type		I Number	
Original Size: A3		Scale: 1:500		Project Ref. No. 5186038		Sheet: 3 of 10	
						Rev: C05	

This map is reproduced from Ordnance Survey material with the permission of Ordnance Survey on behalf of the Controller of Her Majesty's Stationery Office a Crown copyright. Unauthorised reproduction infringes Crown copyright and may lead to prosecution or civil proceedings. (Calderdale MBC) (100023069) (2022)