

100
10
0
DO NOT SCALE



KEY:
PROPOSED RESTRICTIONS
— NO WAITING AT ANY TIME


NOTES:
1. ALL DIMENSIONS ARE IN METRES UNLESS OTHERWISE STATED.

CONTINUED SHEET 3


PROPOSED MANDATORY
24 HOUR CYCLE LANE

WOODLAND DR

A58 ROCHDALE RD

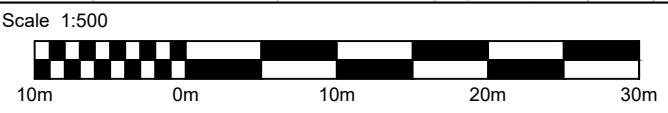

This map is reproduced from Ordnance Survey material with the permission of Ordnance Survey on behalf of the Controller of Her Majesty's Stationary Office a Crown copyright. Unauthorised reproduction infringes Crown copyright and may lead to prosecution or civil proceedings. (Calderdale MBC) (100023069) (2022)

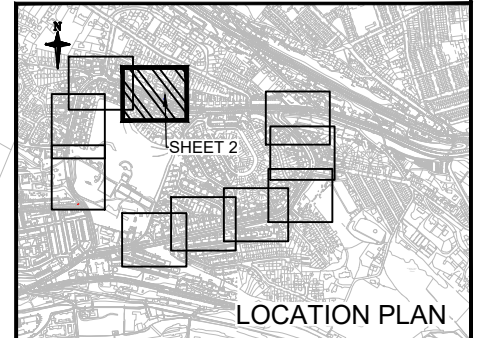

SAFETY, HEALTH AND ENVIRONMENTAL INFORMATION							
In addition to the hazards/risks normally associated with the types of work detailed on this drawing, note the following significant residual risks (Reference shall also be made to the design hazard log).							
Construction NONE							
Maintenance / Cleaning NONE							
Use NONE							
Decommissioning / Demolition NONE							
Description TRO ORDER							
Status A1	Revision C01	Drawn JL	Checked LT	Reviewed SR	Authorised RM	Issue Date 24/03/21	
Description tro order							
Status A1	Revision C02	Drawn JL	Checked SR	Reviewed RM	Authorised SR	Issue Date 01/04/21	
Description FOR ISSUE							
Status A1	Revision C03	Drawn AF	Checked LT	Reviewed SR	Authorised RM	Issue Date 14/04/21	
Description ISSUED FOR APPROVAL							
Status A1	Revision C04	Drawn JS	Checked PW	Reviewed SR	Authorised RM	Issue Date 18/08/21	
Description Amended Drawing							
Status A1	Revision C05	Drawn LA	Checked AK	Reviewed LA	Authorised SR	Issue Date 24/08/22	
Drawing Suitability						Status	
APPROVED - PUBLISHED						A1	

SNC-LAVALIN
ATKINS
Member of the SNC-Lavalin Group
Copyright © SNC Lavalin (2020)

Woodcote Grove
Ashley Road
Epsom
Surrey
KT18 5BW
Tel: +44 (0)1372 726140
Fax: +44 (0)1372 740055
www.atkinsglobal.com

Calderdale Council

West Yorkshire Combined Authority

Project Title
CALDERDALE MBC - CIP

Drawing Title
A58 - KING CROSS
KING CROSS TO BOLTON BROW
TRO PROPOSALS
SHEET 2 OF 10

Drawing Number Project		Originator		Volume	
CMBCCIP		ATK		LTR	
A58KCR		DR		ZL 000005	
Location		Type		Role	
Original Size: A3		Scale: 1:500		Project Ref. No: 5186038	
		Sheet: 2 of 10		Rev: C05	