


100
0
10
DO NOT SCALE
Millimetres

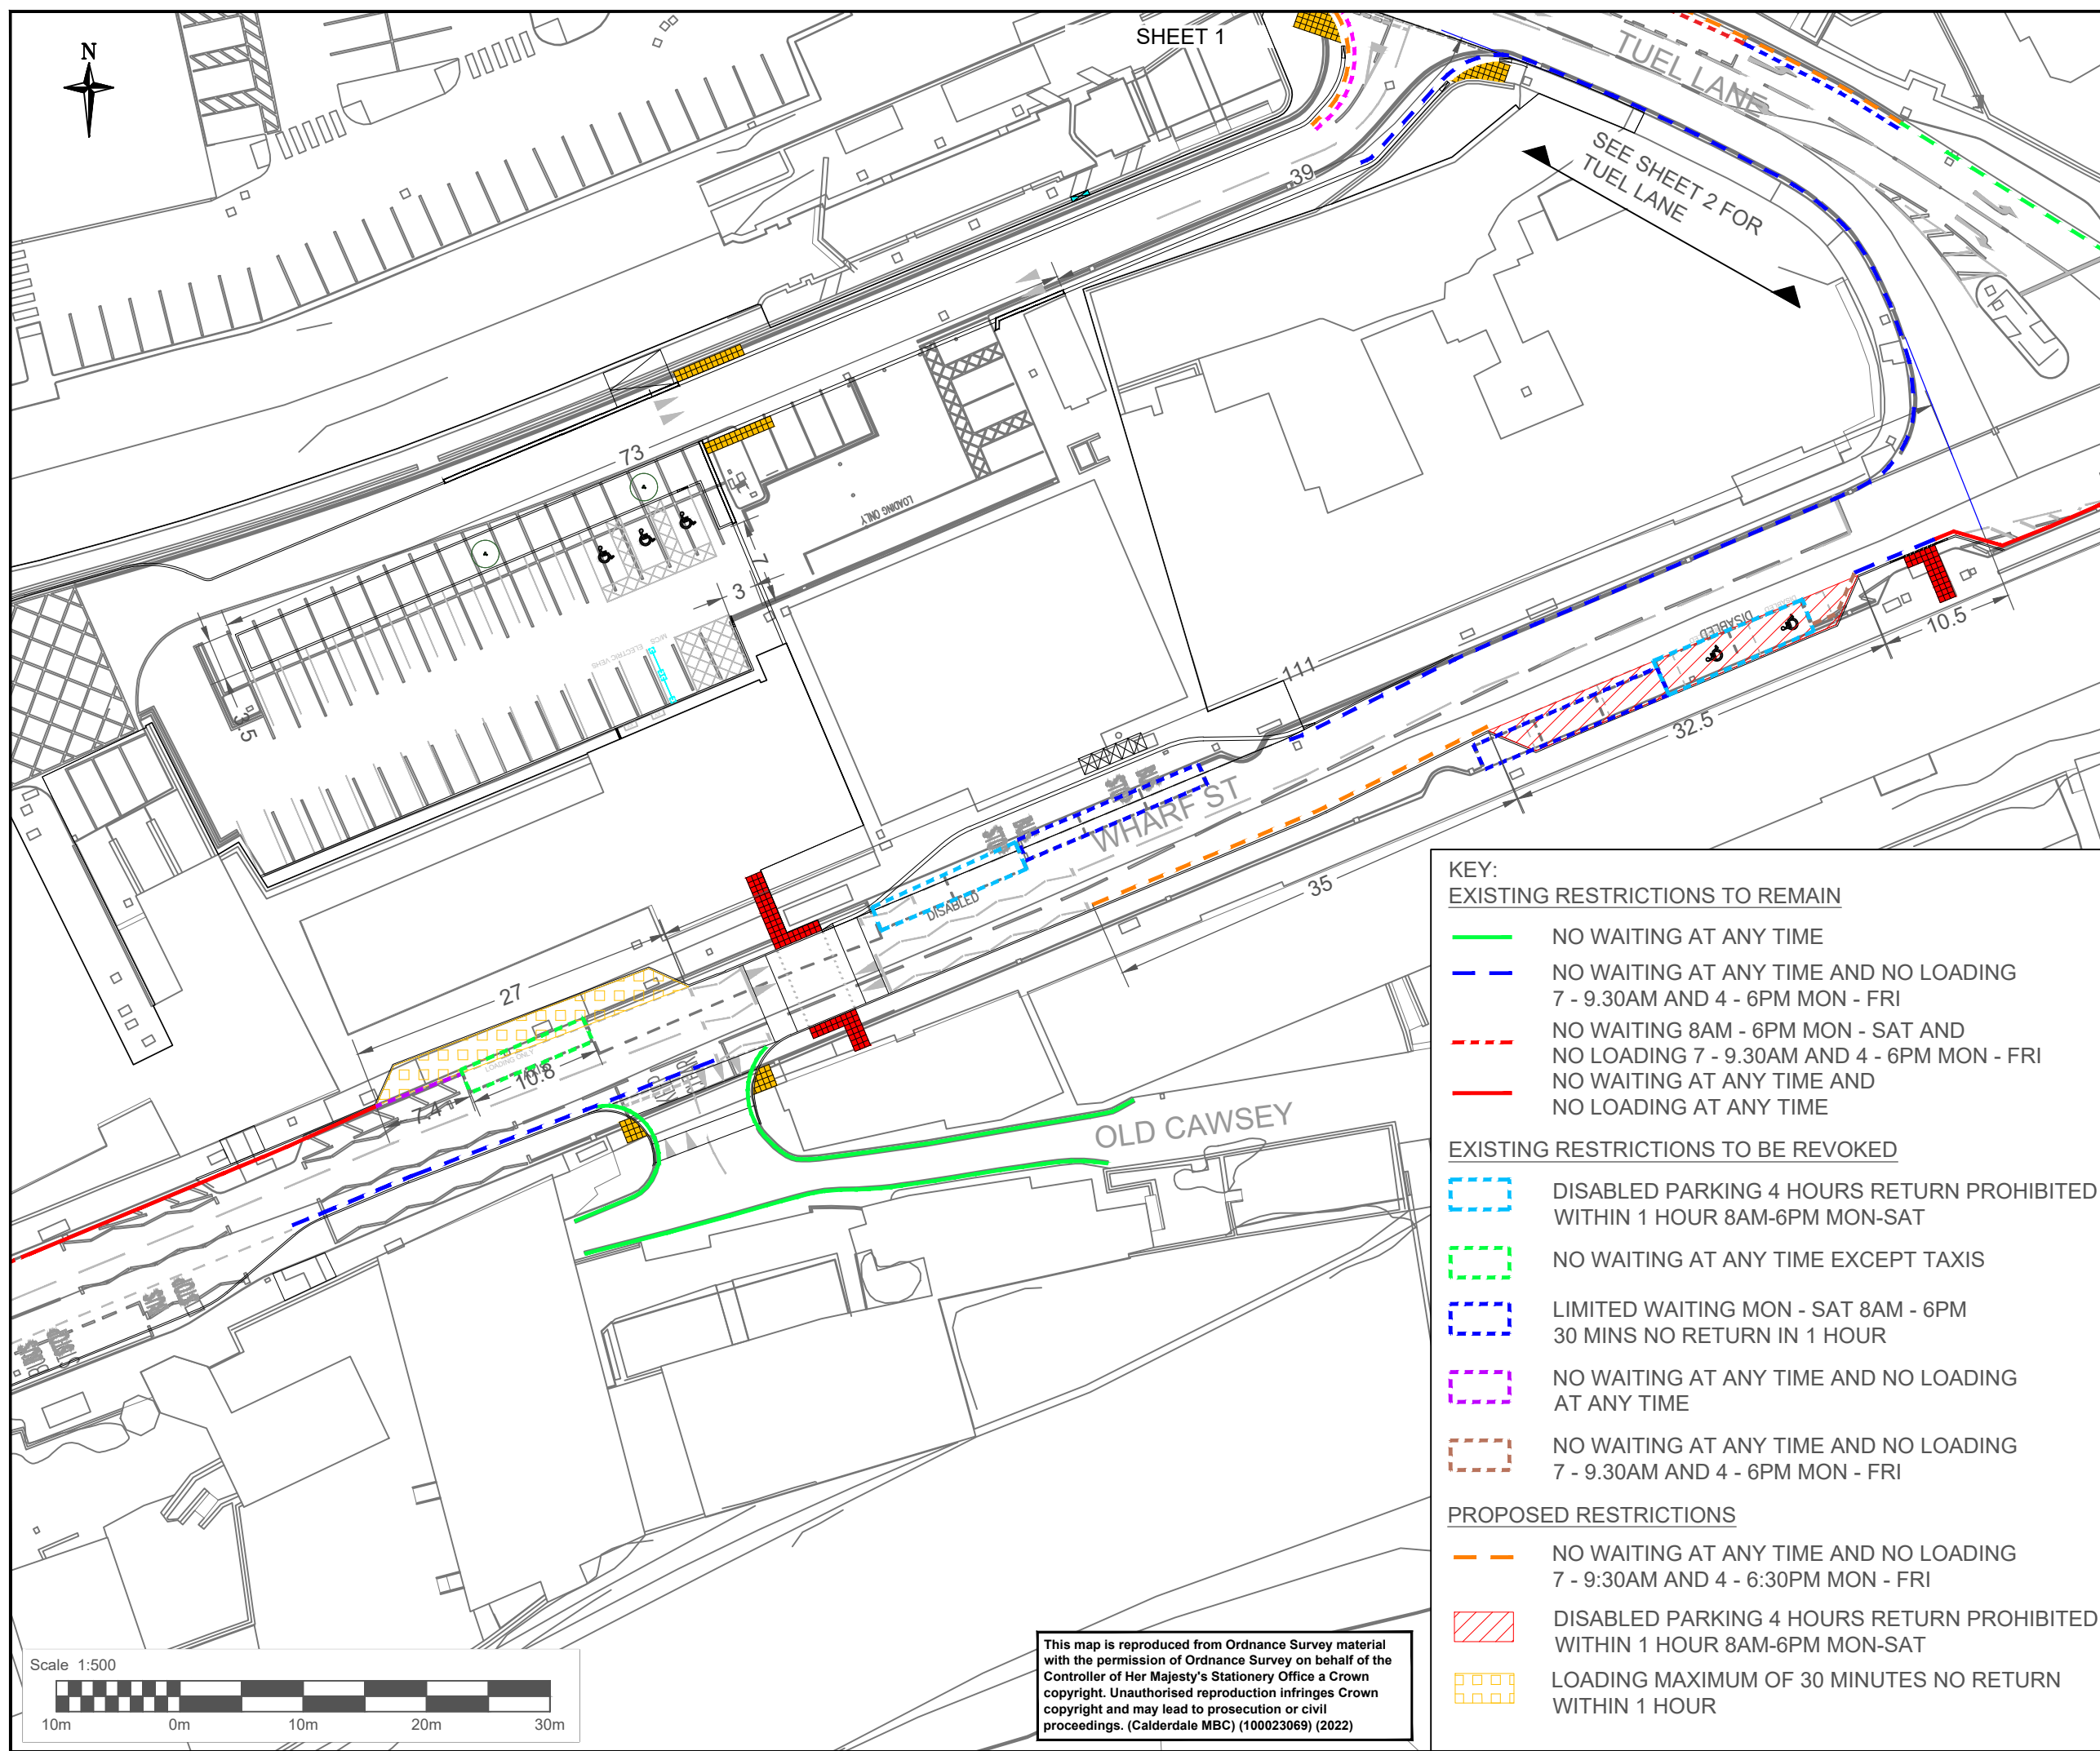

This map is reproduced from Ordnance Survey material with the permission of Ordnance Survey on behalf of the Controller of Her Majesty's Stationery Office a Crown copyright. Unauthorised reproduction infringes Crown copyright and may lead to prosecution or civil proceedings. (Calderdale MBC) (100023069) (2022)

- KEY:**
- EXISTING RESTRICTIONS TO REMAIN**
- NO WAITING AT ANY TIME
 - NO WAITING AT ANY TIME AND NO LOADING 7 - 9.30AM AND 4 - 6PM MON - FRI
 - NO WAITING 8AM - 6PM MON - SAT AND NO LOADING 7 - 9.30AM AND 4 - 6PM MON - FRI
 - NO WAITING AT ANY TIME AND NO LOADING AT ANY TIME
- EXISTING RESTRICTIONS TO BE REVOKED**
- DISABLED PARKING 4 HOURS RETURN PROHIBITED WITHIN 1 HOUR 8AM-6PM MON-SAT
 - NO WAITING AT ANY TIME EXCEPT TAXIS
 - LIMITED WAITING MON - SAT 8AM - 6PM 30 MINS NO RETURN IN 1 HOUR
 - NO WAITING AT ANY TIME AND NO LOADING AT ANY TIME
 - NO WAITING AT ANY TIME AND NO LOADING 7 - 9.30AM AND 4 - 6PM MON - FRI
- PROPOSED RESTRICTIONS**
- NO WAITING AT ANY TIME AND NO LOADING 7 - 9:30AM AND 4 - 6:30PM MON - FRI
 - DISABLED PARKING 4 HOURS RETURN PROHIBITED WITHIN 1 HOUR 8AM-6PM MON-SAT
 - LOADING MAXIMUM OF 30 MINUTES NO RETURN WITHIN 1 HOUR

SHEET 1

LOCATION PLAN

SAFETY, HEALTH AND ENVIRONMENTAL INFORMATION

In addition to the hazards/risks normally associated with the types of work detailed on this drawing, note the following significant residual risks (Reference shall also be made to the design hazard log).

Construction
NONE

Maintenance / Cleaning
NONE

Use
NONE

Decommissioning / Demolition
NONE

TRO ORDER

Status	Revision	Drawn	Checked	Reviewed	Authorised	Issue Date
A1	C01	JL	CW	SR	RM	23/03/21

Description updated

Status	Revision	Drawn	Checked	Reviewed	Authorised	Issue Date
A1	C02	JL	SR	SR	RM	09/04/21

Description FOR ISSUE

Status	Revision	Drawn	Checked	Reviewed	Authorised	Issue Date
A1	C03	AF	SR	RM	SR	14/04/21

Description ISSUED FOR APPROVAL

Status	Revision	Drawn	Checked	Reviewed	Authorised	Issue Date
A1	C04	AK	SA	SR	RM	20/08/21

Description FOR CONSTRUCTION

Status	Revision	Drawn	Checked	Reviewed	Authorised	Issue Date
A1	C06	HK	GS	SR	RM	07/10/22

Drawing Suitability

APPROVED - PUBLISHED

A1

SNC-LAVALIN
ATKINS

Member of the SNC-Lavalin Group
Copyright © SNC Lavalin (2020)

Woodcote Grove
Ashley Road
Epsom
Surrey
KT18 5BW
Tel: +44 (0)1372 726140
Fax: +44 (0)1372 740055
www.atkinsglobal.com

Calderdale Council

West Yorkshire Combined Authority

Client

CALDERDALE MBC - CIP

Project Title

A58 - SOWERBY BRIDGE CENTRAL WHARF ST., TUEL LANE & TOWER HILL TRO PROPOSALS SHEET 1 OF 2

Drawing Title

A58SBC

Drawing Number
Project
CMBCCIP

Originator
ATK

Volume
LTR

Type
DR

Role
ZL

Number
000006

Location
Original Size: **A3**

Scale: 1:500

Project Ref. No: 5186038

Sheet: 1 of 2

Rev: **C06**