


100
10
0
DO NOT SCALE

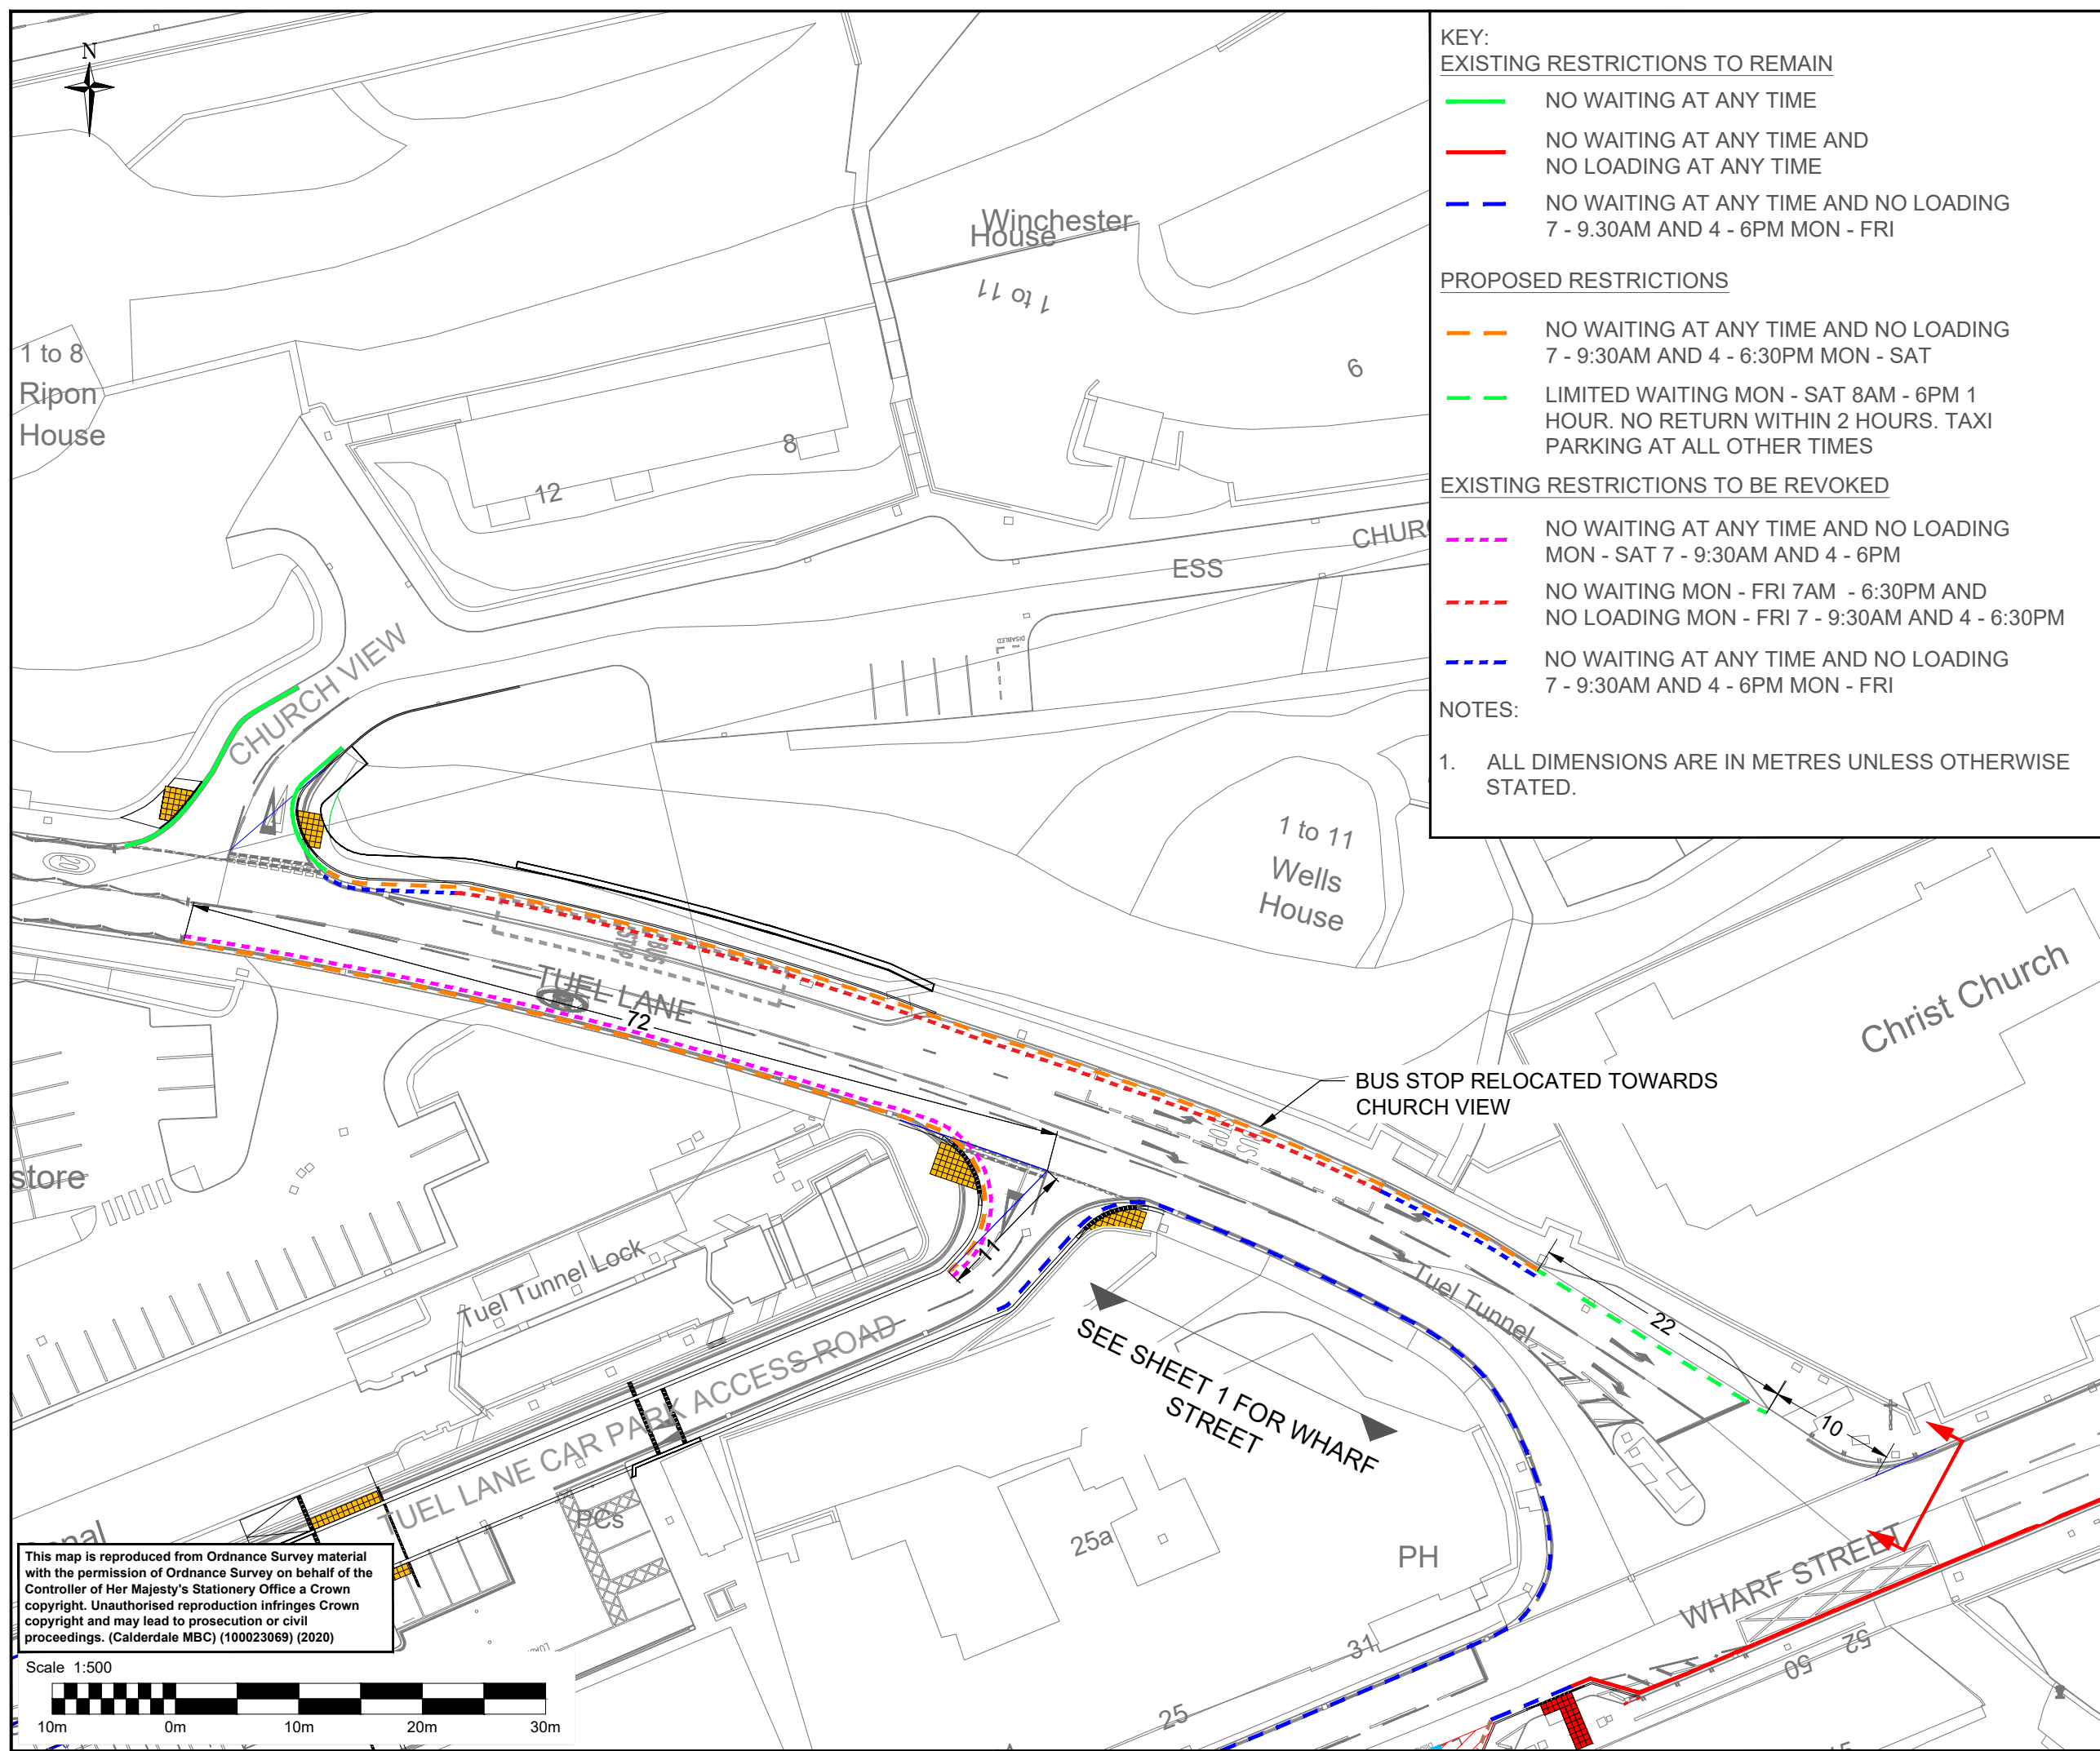

- KEY:
- EXISTING RESTRICTIONS TO REMAIN
- NO WAITING AT ANY TIME
 - NO WAITING AT ANY TIME AND NO LOADING AT ANY TIME
 - NO WAITING AT ANY TIME AND NO LOADING 7 - 9.30AM AND 4 - 6PM MON - FRI
- PROPOSED RESTRICTIONS
- NO WAITING AT ANY TIME AND NO LOADING 7 - 9.30AM AND 4 - 6.30PM MON - SAT
 - LIMITED WAITING MON - SAT 8AM - 6PM 1 HOUR. NO RETURN WITHIN 2 HOURS. TAXI PARKING AT ALL OTHER TIMES
- EXISTING RESTRICTIONS TO BE REVOKED
- NO WAITING AT ANY TIME AND NO LOADING MON - SAT 7 - 9.30AM AND 4 - 6PM
 - NO WAITING MON - FRI 7AM - 6.30PM AND NO LOADING MON - FRI 7 - 9.30AM AND 4 - 6.30PM
 - NO WAITING AT ANY TIME AND NO LOADING 7 - 9.30AM AND 4 - 6PM MON - FRI
- NOTES:
- ALL DIMENSIONS ARE IN METRES UNLESS OTHERWISE STATED.

N

SHEET 2

LOCATION PLAN

SAFETY, HEALTH AND ENVIRONMENTAL INFORMATION

In addition to the hazards/risks normally associated with the types of work detailed on this drawing, note the following significant residual risks (Reference shall also be made to the design hazard log).

Construction
NONE

Maintenance / Cleaning
NONE

Use
NONE

Decommissioning / Demolition
NONE

TRO ORDER							
Status	Revision	Drawn	Checked	Reviewed	Authorised	Issue Date	
A1	CO1	JL	LT	SR	RM	23/03/21	
Description updated							
Status	Revision	Drawn	Checked	Reviewed	Authorised	Issue Date	
A1	CO2	JL	SR	SR	RM	09/04/21	
Description FOR ISSUE							
Status	Revision	Drawn	Checked	Reviewed	Authorised	Issue Date	
A1	CO3	AF	SR	RM	SR	14/04/21	
Description ISSUED FOR APPROVAL							
Status	Revision	Drawn	Checked	Reviewed	Authorised	Issue Date	
A1	CO4	GS	PW	SR	RM	20/08/21	
Description FOR CONSTRUCTION							
Status	Revision	Drawn	Checked	Reviewed	Authorised	Issue Date	
A1	CO6	AK	SA	SR	RM	07/10/22	
Drawing Suitability							Status
APPROVED - PUBLISHED							A1

Member of the SNC-Lavalin Group
Copyright © SNC Lavalin (2020)

Woodcote Grove
Ashley Road
Epsom
Surrey
KT18 5BW
Tel: +44 (0)1372 726140
Fax: +44 (0)1372 740055
www.atkinsglobal.com

Client

Calderdale Council

West Yorkshire Combined Authority

Project Title

CALDERDALE MBC - CIP

Drawing Title

A58 - SOWERBY BRIDGE CENTRAL WHARF ST., TUEL LANE & TOWER HILL TRO PROPOSALS
SHEET 2 OF 2

Drawing Number	Project	Originator	Volume
CMBCCIP	ATK	LTR	
A58SBC	DR	ZL	000007
Location	Type	Role	Number
A3	Scale: 1:500	Project Ref. No. 5186038	Sheet: 2 of 2
Original Size: A3	Scale: 1:500	Project Ref. No. 5186038	Rev: C06

This map is reproduced from Ordnance Survey material with the permission of Ordnance Survey on behalf of the Controller of Her Majesty's Stationery Office a Crown copyright. Unauthorised reproduction infringes Crown copyright and may lead to prosecution or civil proceedings. (Calderdale MBC) (100023069) (2020)

