



100
Millimetres
10
0
DO NOT SCALE

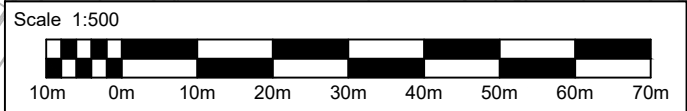


KEY:
PROPOSED RESTRICTION
NO WAITING AT ANY TIME

NOTES:
1. ALL DIMENSIONS ARE IN METRES UNLESS OTHERWISE STATED.

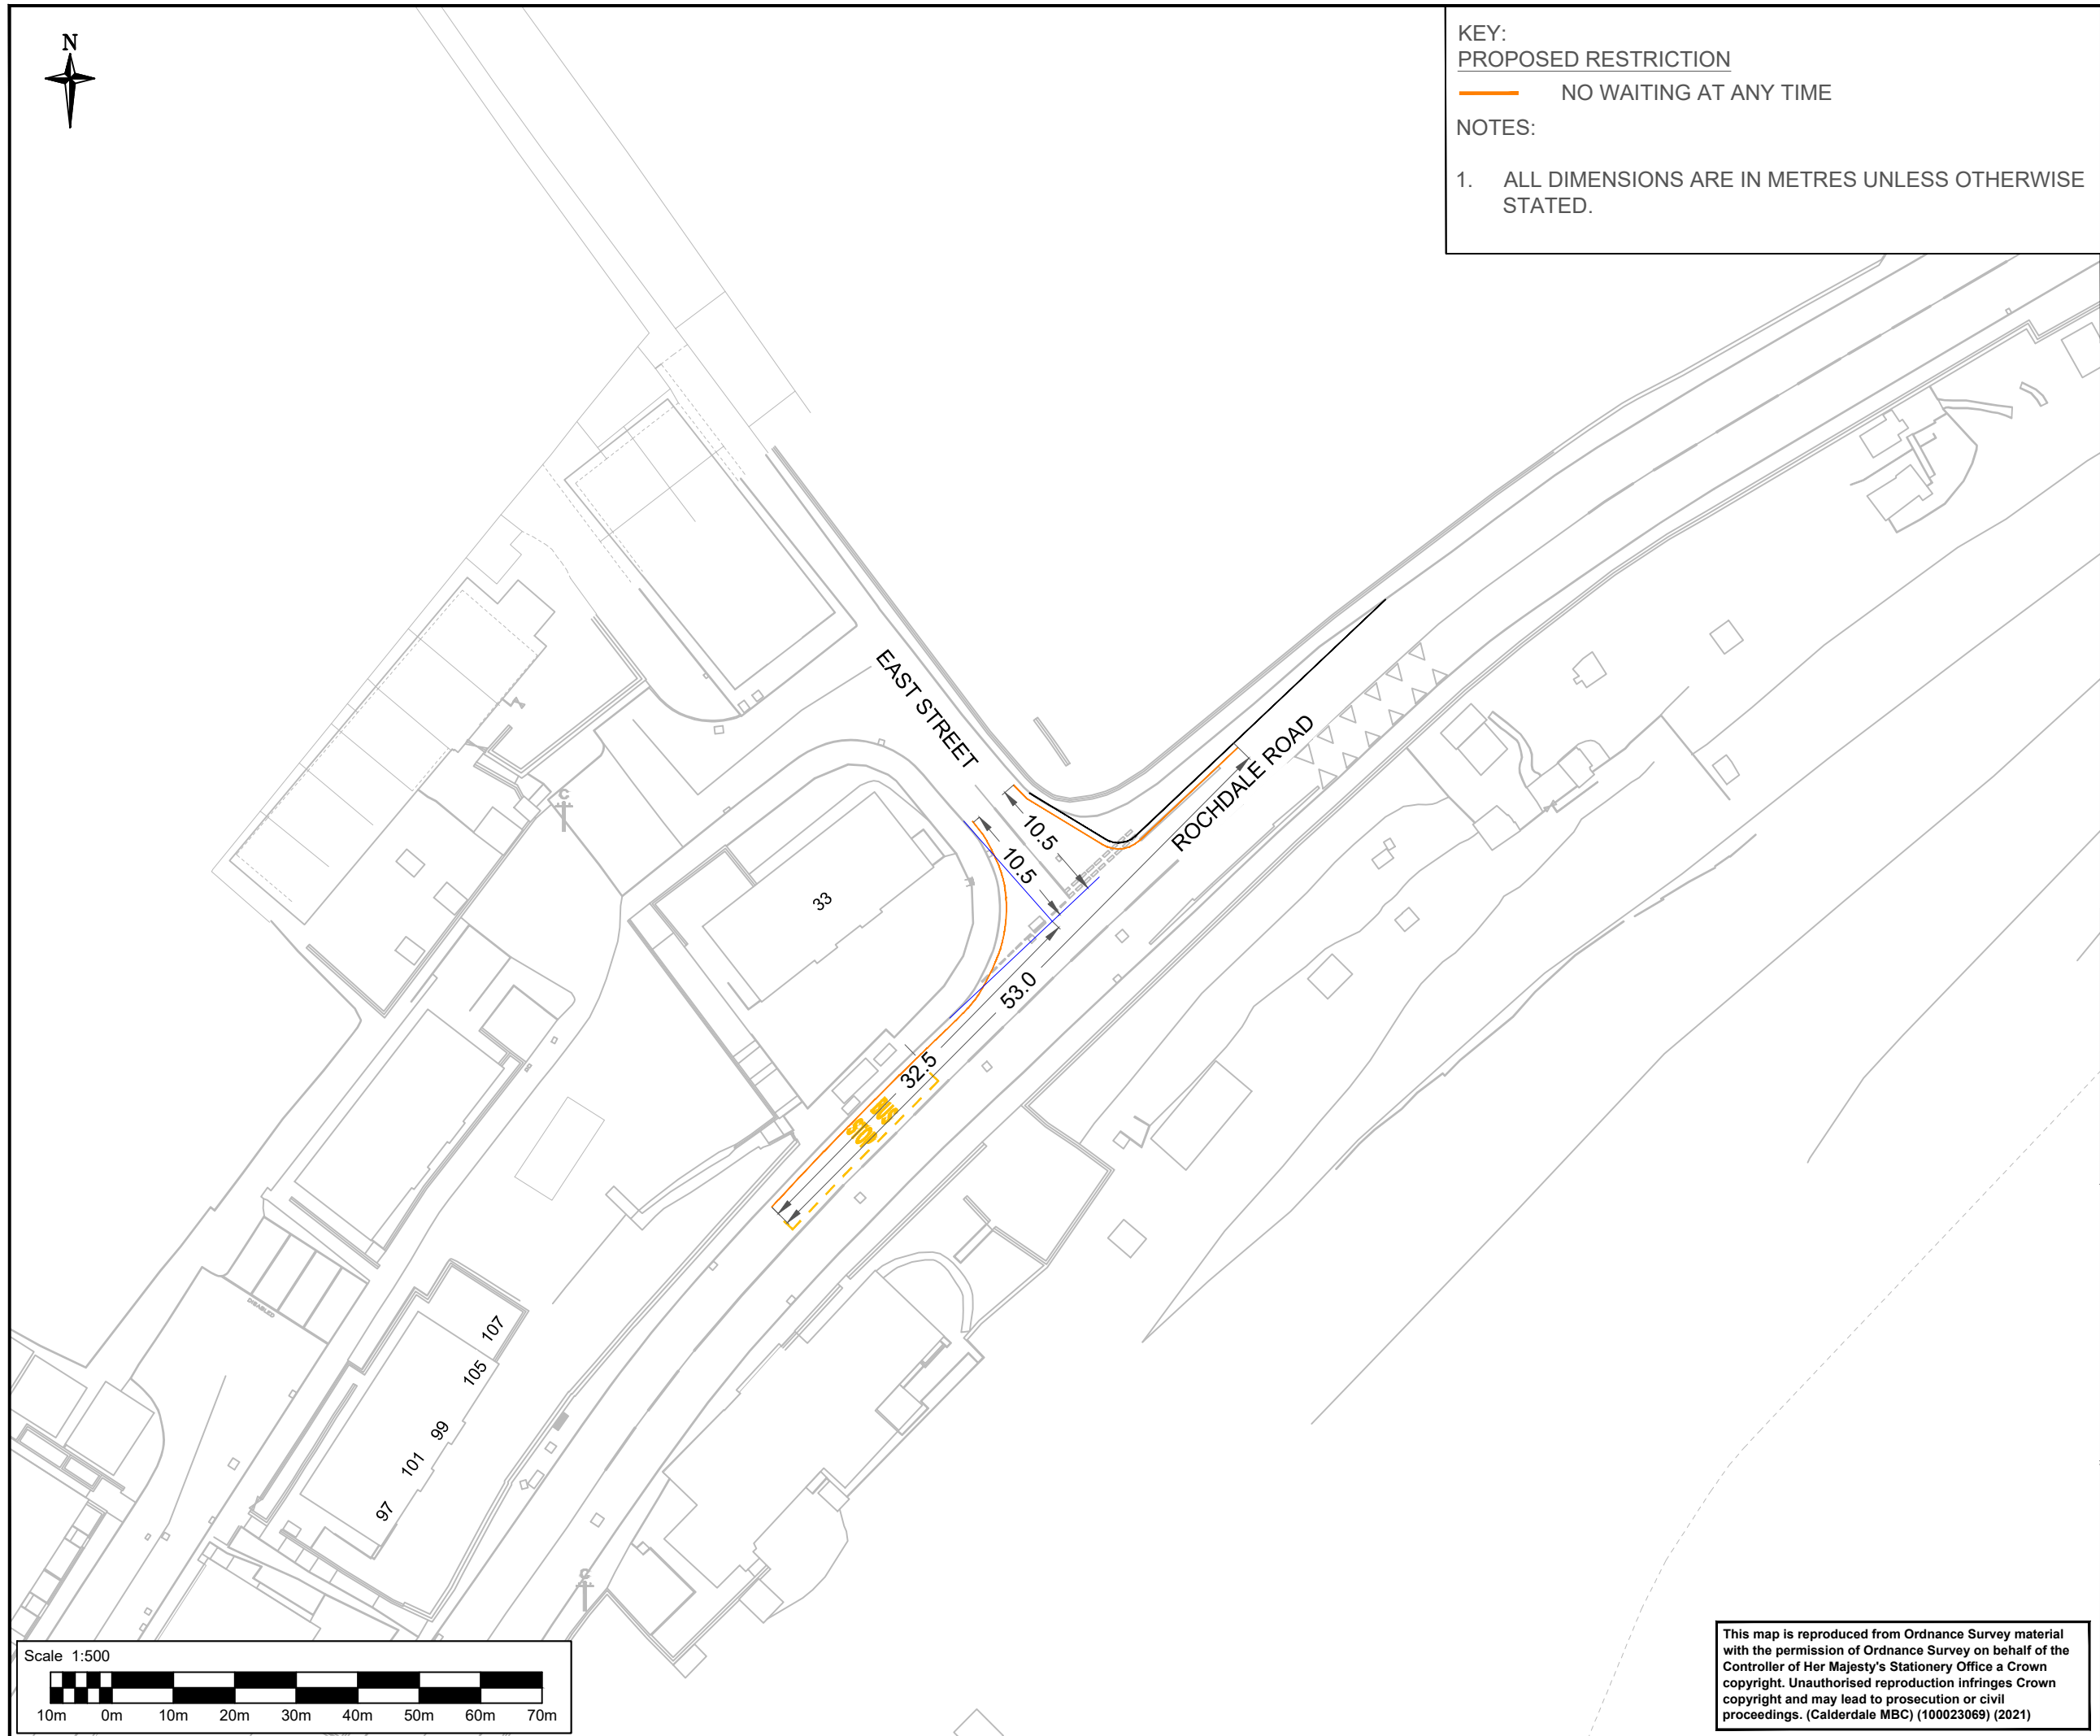

This map is reproduced from Ordnance Survey material with the permission of Ordnance Survey on behalf of the Controller of Her Majesty's Stationery Office a Crown copyright. Unauthorised reproduction infringes Crown copyright and may lead to prosecution or civil proceedings. (Calderdale MBC) (100023069) (2021)

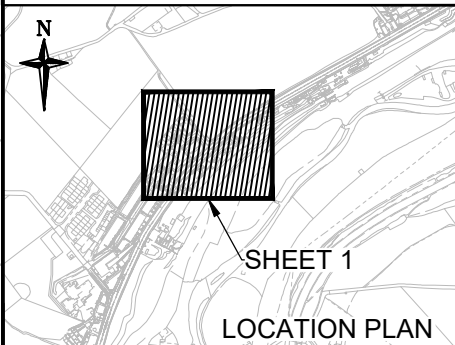

| SAFETY, HEALTH AND ENVIRONMENTAL INFORMATION | | | | | | |
|---|----------|-------|---------|----------|------------|------------|
| In addition to the hazards/risks normally associated with the types of work detailed on this drawing, note the following significant residual risks (Reference shall also be made to the design hazard log). | | | | | | |
| Construction NONE | | | | | | |
| Maintenance / Cleaning NONE | | | | | | |
| Use NONE | | | | | | |
| Decommissioning / Demolition NONE | | | | | | |
| Description | | | | | | |
| Status | Revision | Drawn | Checked | Reviewed | Authorised | Issue Date |
| Description | | | | | | |
| Status | Revision | Drawn | Checked | Reviewed | Authorised | Issue Date |
| Description TRO ORDER | | | | | | |
| Status | Revision | Drawn | Checked | Reviewed | Authorised | Issue Date |
| A1 | C01 | JL | LT | SR | RM | 22/03/21 |
| Description updated | | | | | | |
| Status | Revision | Drawn | Checked | Reviewed | Authorised | Issue Date |
| A1 | C02 | JL | LT | SR | RM | 12/04/21 |
| Description ISSUED FOR APPROVAL | | | | | | |
| Status | Revision | Drawn | Checked | Reviewed | Authorised | Issue Date |
| A1 | C03 | JS | LT | PW | RM | 18/08/21 |
| Drawing Suitability | | | | | | Status |
| APPROVED - PUBLISHED | | | | | | A1 |
| <div><div> ATKINS <small>Member of the SNC-Lavalin Group</small> Copyright © SNC Lavalin (2020)</div><div>Woodcote Grove Ashley Road Epsom Surrey KT18 5BW Tel: +44 (0)1372 726140 Fax: +44 (0)1372 740055 www.atkinsglobal.com</div></div> | | | | | | |
| Client <div><div></div><div></div></div> | | | | | | |
| Project Title CALDERDALE MBC - CIP | | | | | | |
| Drawing Title A58 - ROCHDALE RD TRIANGLE EAST STREET TRO PROPOSALS SHEET 1 OF 1 | | | | | | |
| Drawing Number Project CMBCCIP - ATK - LTR - A58TRI - DR - ZL - 000003 | | | | | | |
| Location Original Size: A3 Scale: 1:500 Project Ref. No: 5186038 Sheet: 1 of 1 Rev: C03 | | | | | | |