


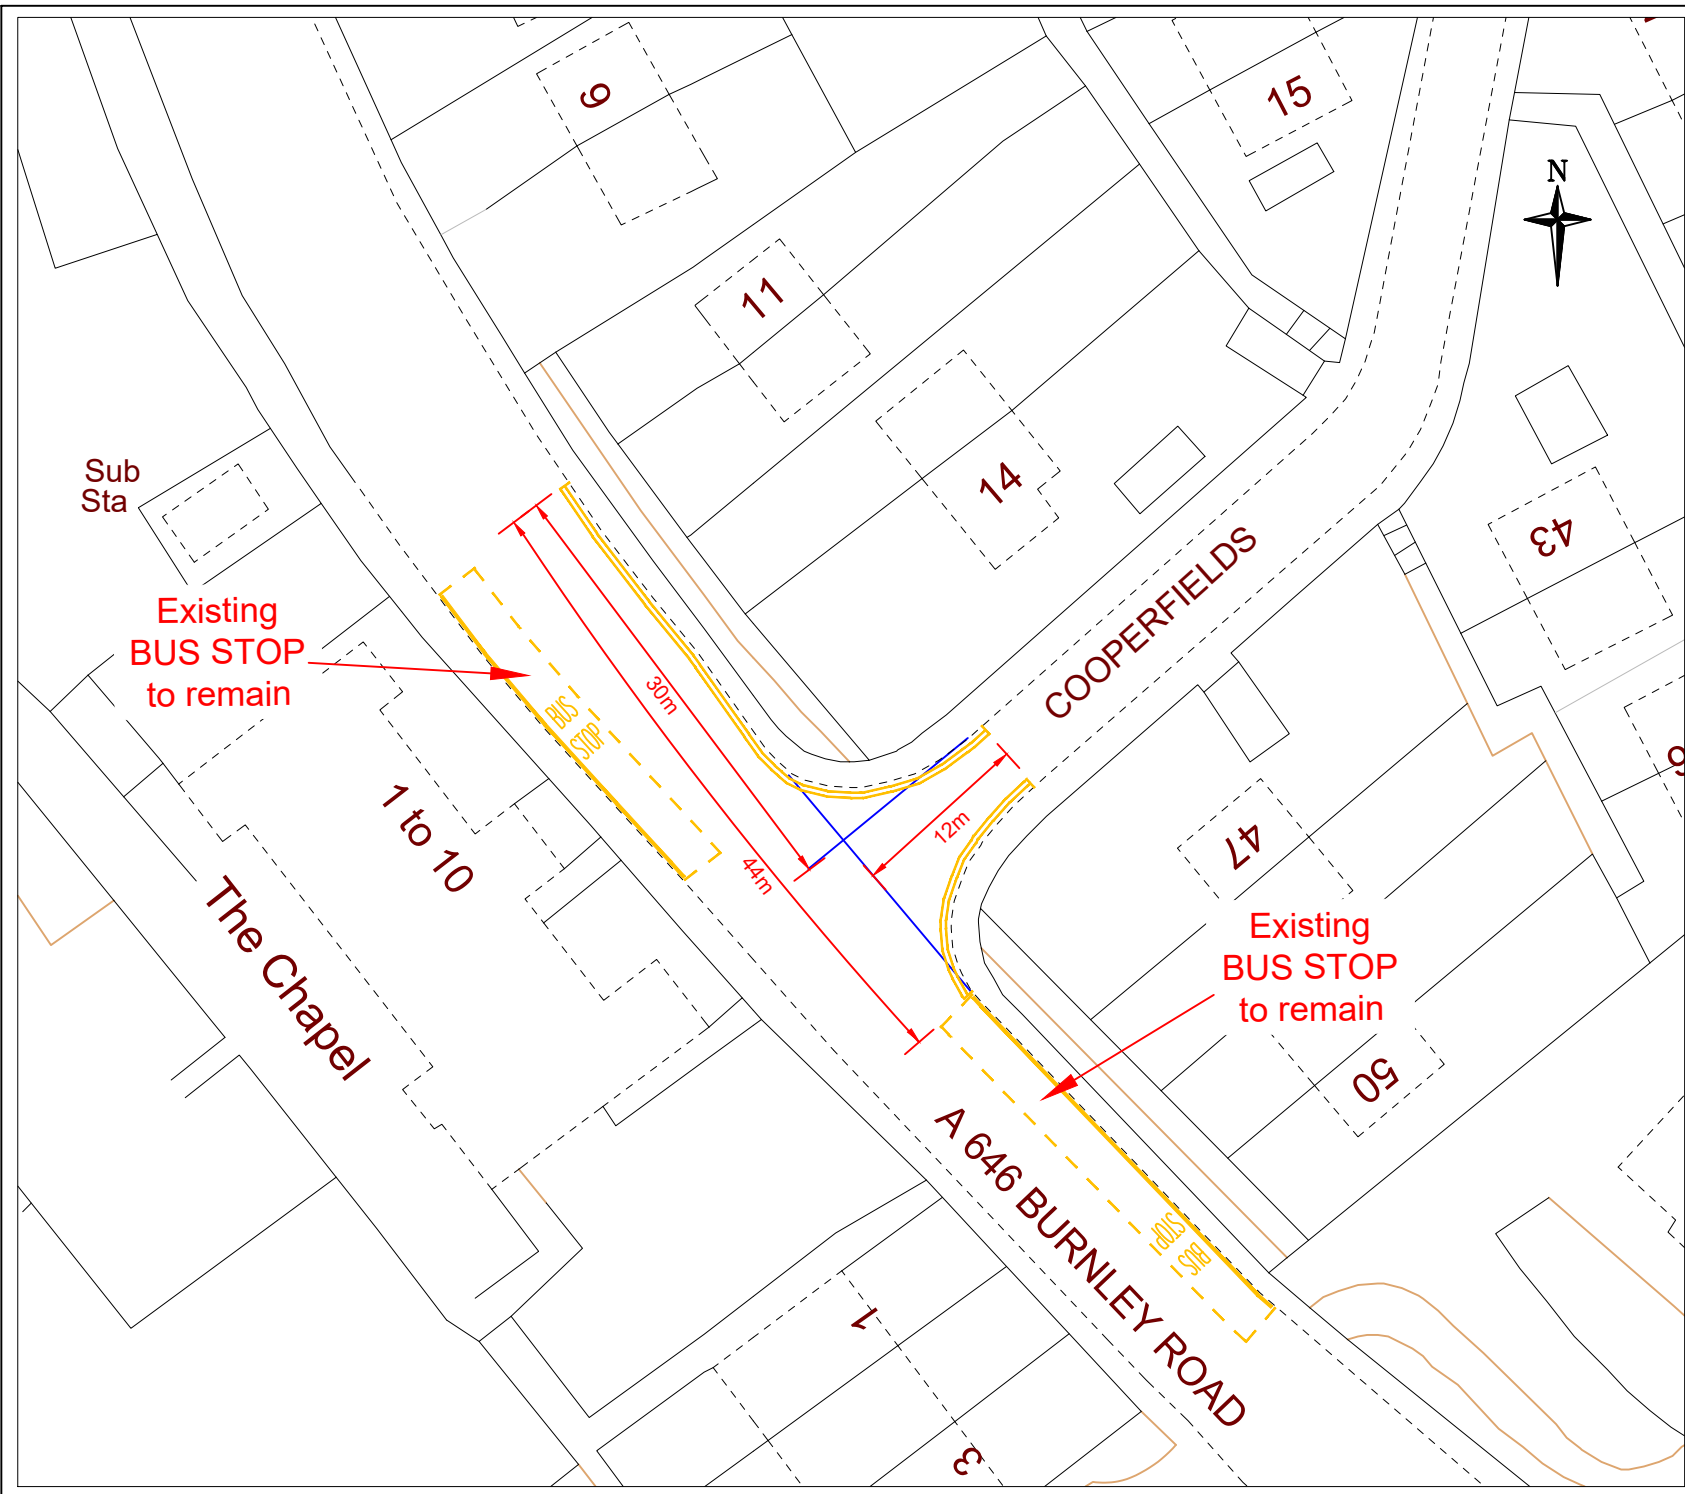

DRAWING No. 72/1259/02

This map is reproduced from Ordnance Survey material with the permission of Ordnance Survey on behalf of the Controller of Her Majesty's Stationary Office © Crown copyright. Unauthorised reproduction infringes Crown copyright and may lead to prosecution or civil proceedings. (Calderdale MBC) (100023069) (2019)

KEY

Proposed No Waiting at any time restrictions (Double yellow lines)

A	2/22	Amended following consultation	TZ	MS	PS
REV.	DATE	REVISION DETAILS	DRL	CHD.	APPRD.
PROJECT TITLE					
CIP - TRO's Cooperfields, Luddenden Foot					
DRAWING TITLE					
Proposed Waiting Restrictions					
Calderdale Council			STEVEN LEE Assistant Director Strategic Infrastructure Town Hall Halifax HX1 1JJ		
OFFICE PROJECT NUMBER			DRAWING STATUS		
M851A C			CONSULTATION		
DESCRIPTION	DWG. SIZE	DWNN	CHECKED	APPROVED	DATE
	A4	TZ			Dec 21
SCALE		DRAWING NUMBER		REVISION	
1:500		72/1259/02		A	