


100
0
10
Millimetres
DO NOT SCALE

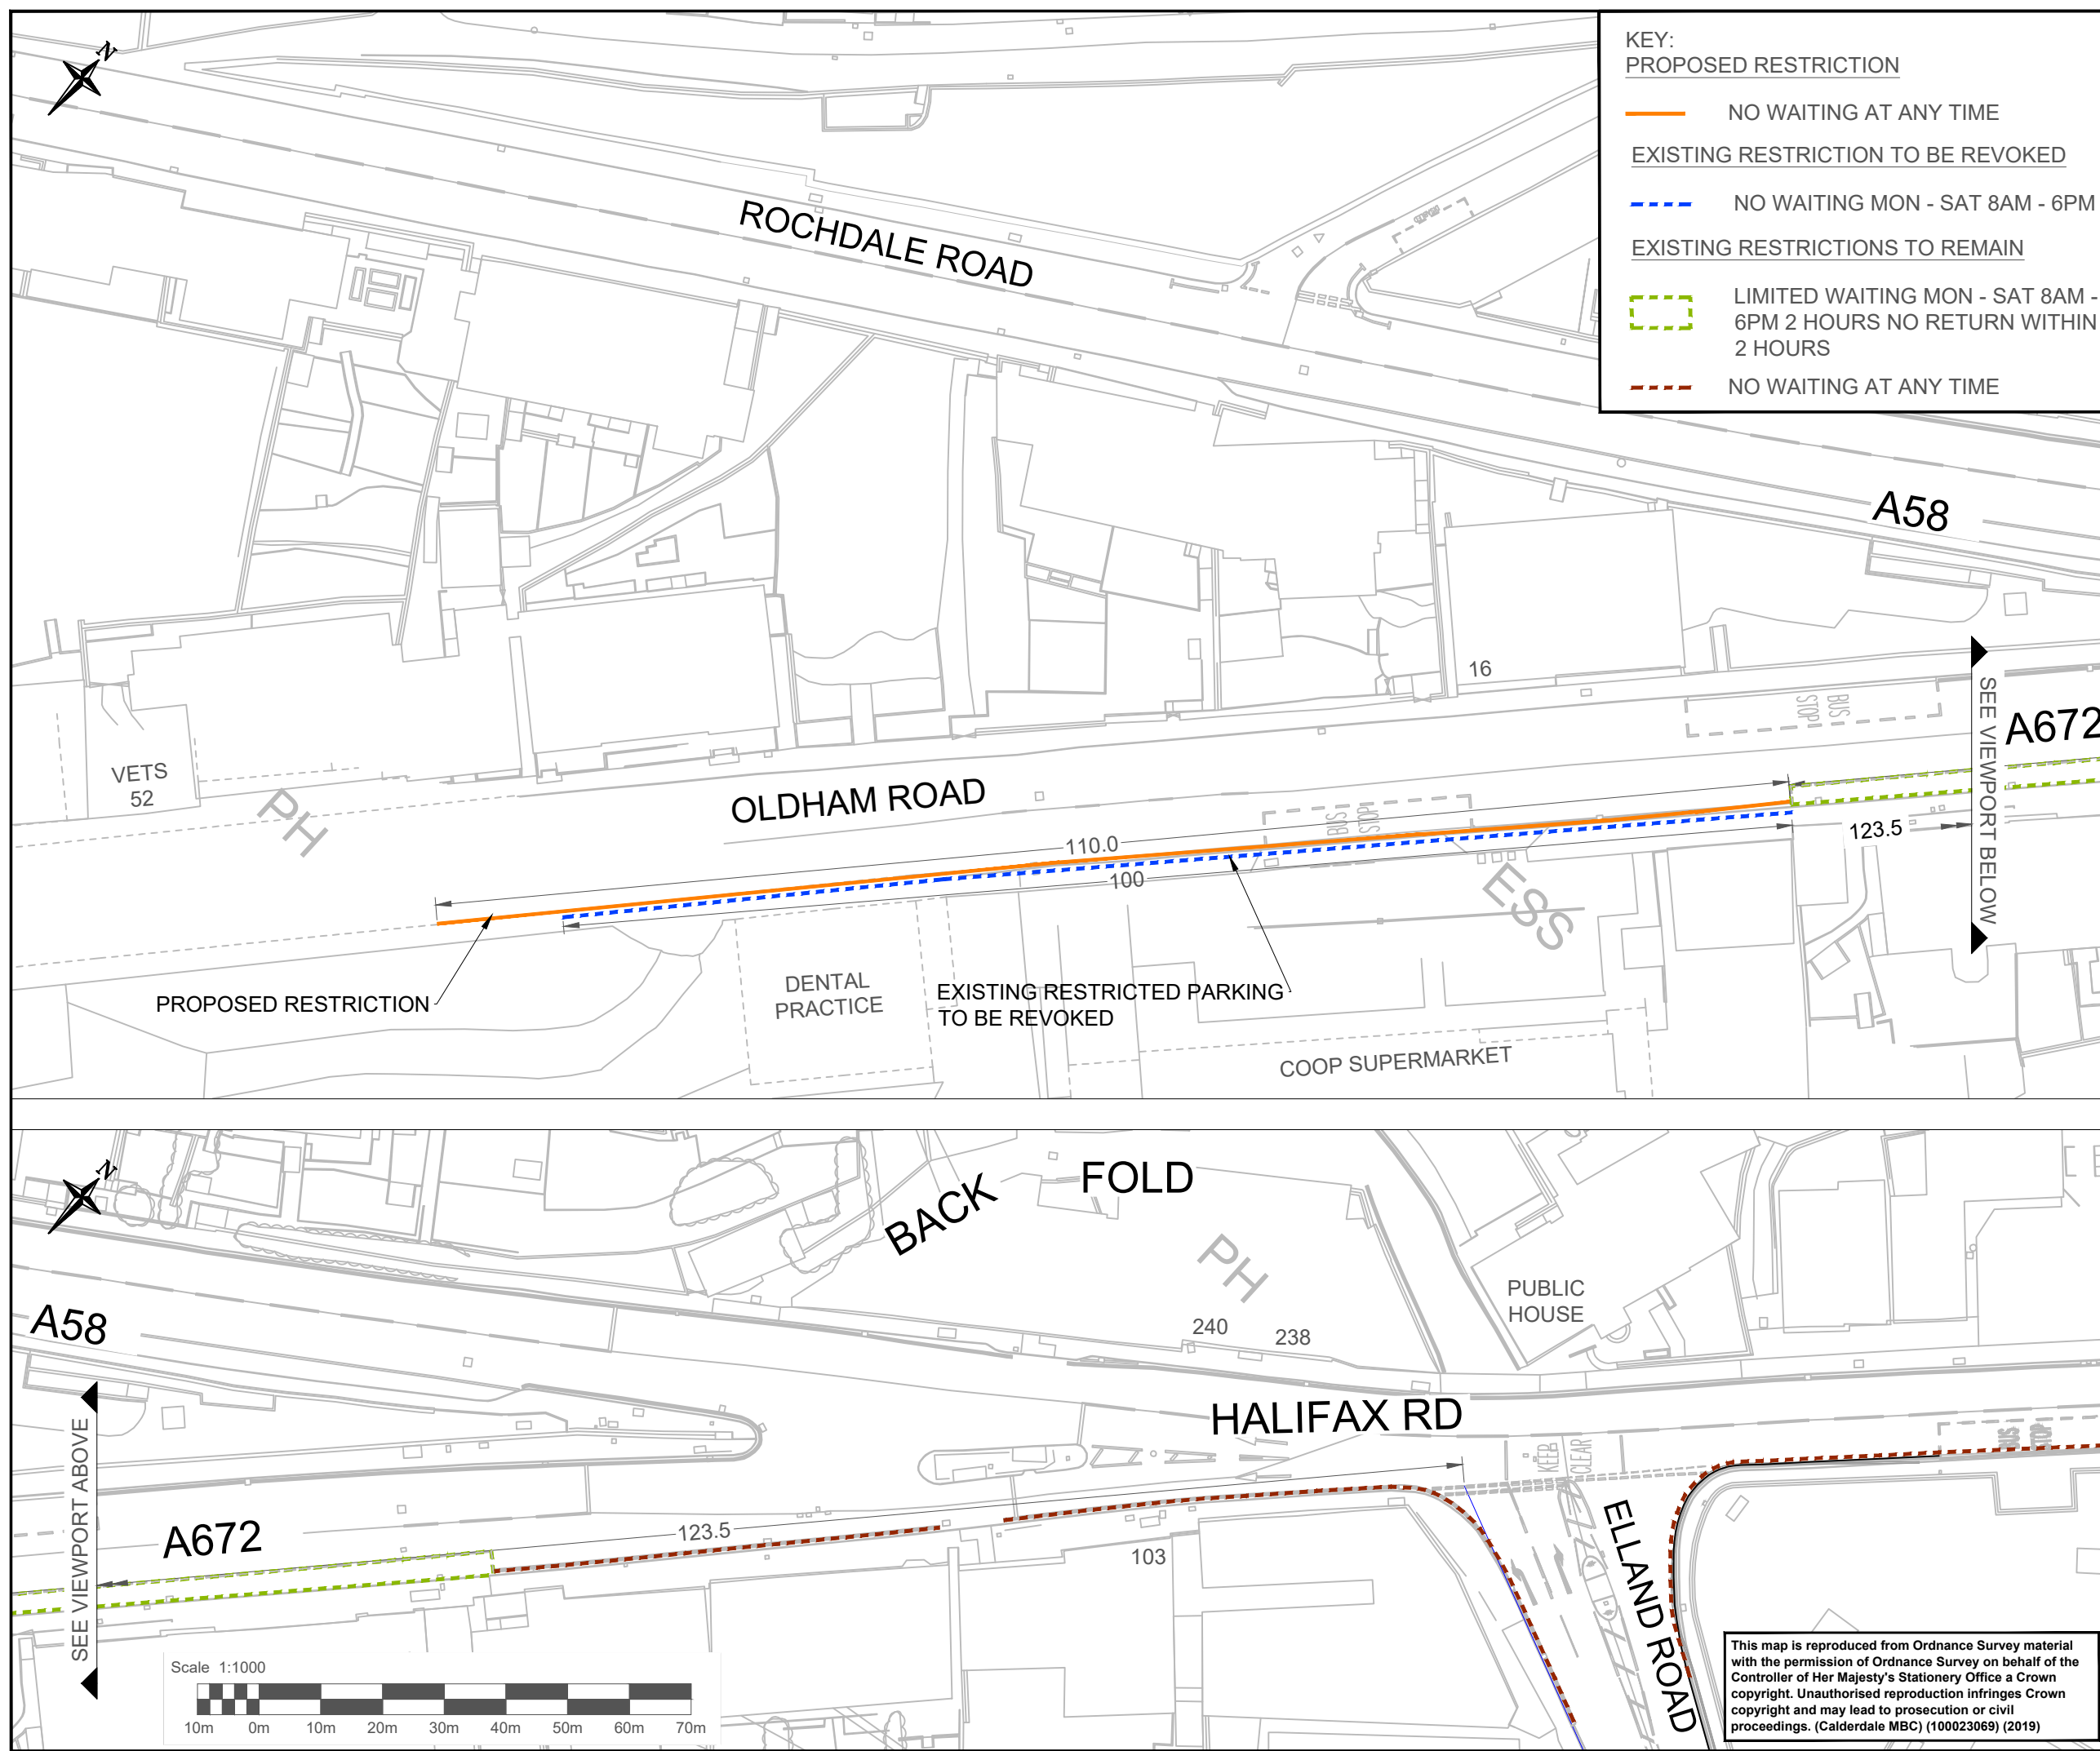

KEY:

PROPOSED RESTRICTION

— NO WAITING AT ANY TIME

EXISTING RESTRICTION TO BE REVOKED

--- NO WAITING MON - SAT 8AM - 6PM

EXISTING RESTRICTIONS TO REMAIN

--- LIMITED WAITING MON - SAT 8AM - 6PM 2 HOURS NO RETURN WITHIN 2 HOURS

--- NO WAITING AT ANY TIME

NOTES:

- ALL DIMENSIONS ARE IN METRES UNLESS OTHERWISE STATED.
- TOPOGRAPHICAL SURVEY DONE IN WINTER 2019

LOCATION PLAN

SAFETY, HEALTH AND ENVIRONMENTAL INFORMATION

In addition to the hazards/risks normally associated with the types of work detailed on this drawing, note the following significant residual risks (Reference shall also be made to the design hazard log).

Construction
NONE

Maintenance / Cleaning
NONE

Use
NONE

Decommissioning / Demolition
NONE

TRO ORDER

Status	Revision	Drawn	Checked	Reviewed	Authorised	Issue Date
A1	CO2	LT	LT	SR	RM	26/03/21

Description updated

ISSUED FOR APPROVAL

Status	Revision	Drawn	Checked	Reviewed	Authorised	Issue Date
A1	CO3	JL	LT	SR	RM	12/04/21

Description updated

FOR INFORMATION

Status	Revision	Drawn	Checked	Reviewed	Authorised	Issue Date
A1	CO4	JS	LT	PW	RM	18/08/21

Description updated

FOR INFORMATION

Status	Revision	Drawn	Checked	Reviewed	Authorised	Issue Date
A1	CO5	AF	PW	SR	RM	19/11/21

Description updated

APPROVED - PUBLISHED

Client

Calderdale Council

West Yorkshire Combined Authority

Project Title

CALDERDALE MBC - CIP

Drawing Title

A58 - RIPPONDEN TRO PROPOSALS
SHEET 1 of 1

Drawing Number

CMBCCIP

Originator

ATK

Volume

LTR

Project

A58RIP

DR

Type

ZL

Role

000003

Location

A3

Scale

1:500

Project Ref.

5186038

Sheet

1 of 1

Rev.

C06

This map is reproduced from Ordnance Survey material with the permission of Ordnance Survey on behalf of the Controller of Her Majesty's Stationary Office a Crown copyright. Unauthorised reproduction infringes Crown copyright and may lead to prosecution or civil proceedings. (Calderdale MBC) (100023069) (2019)