


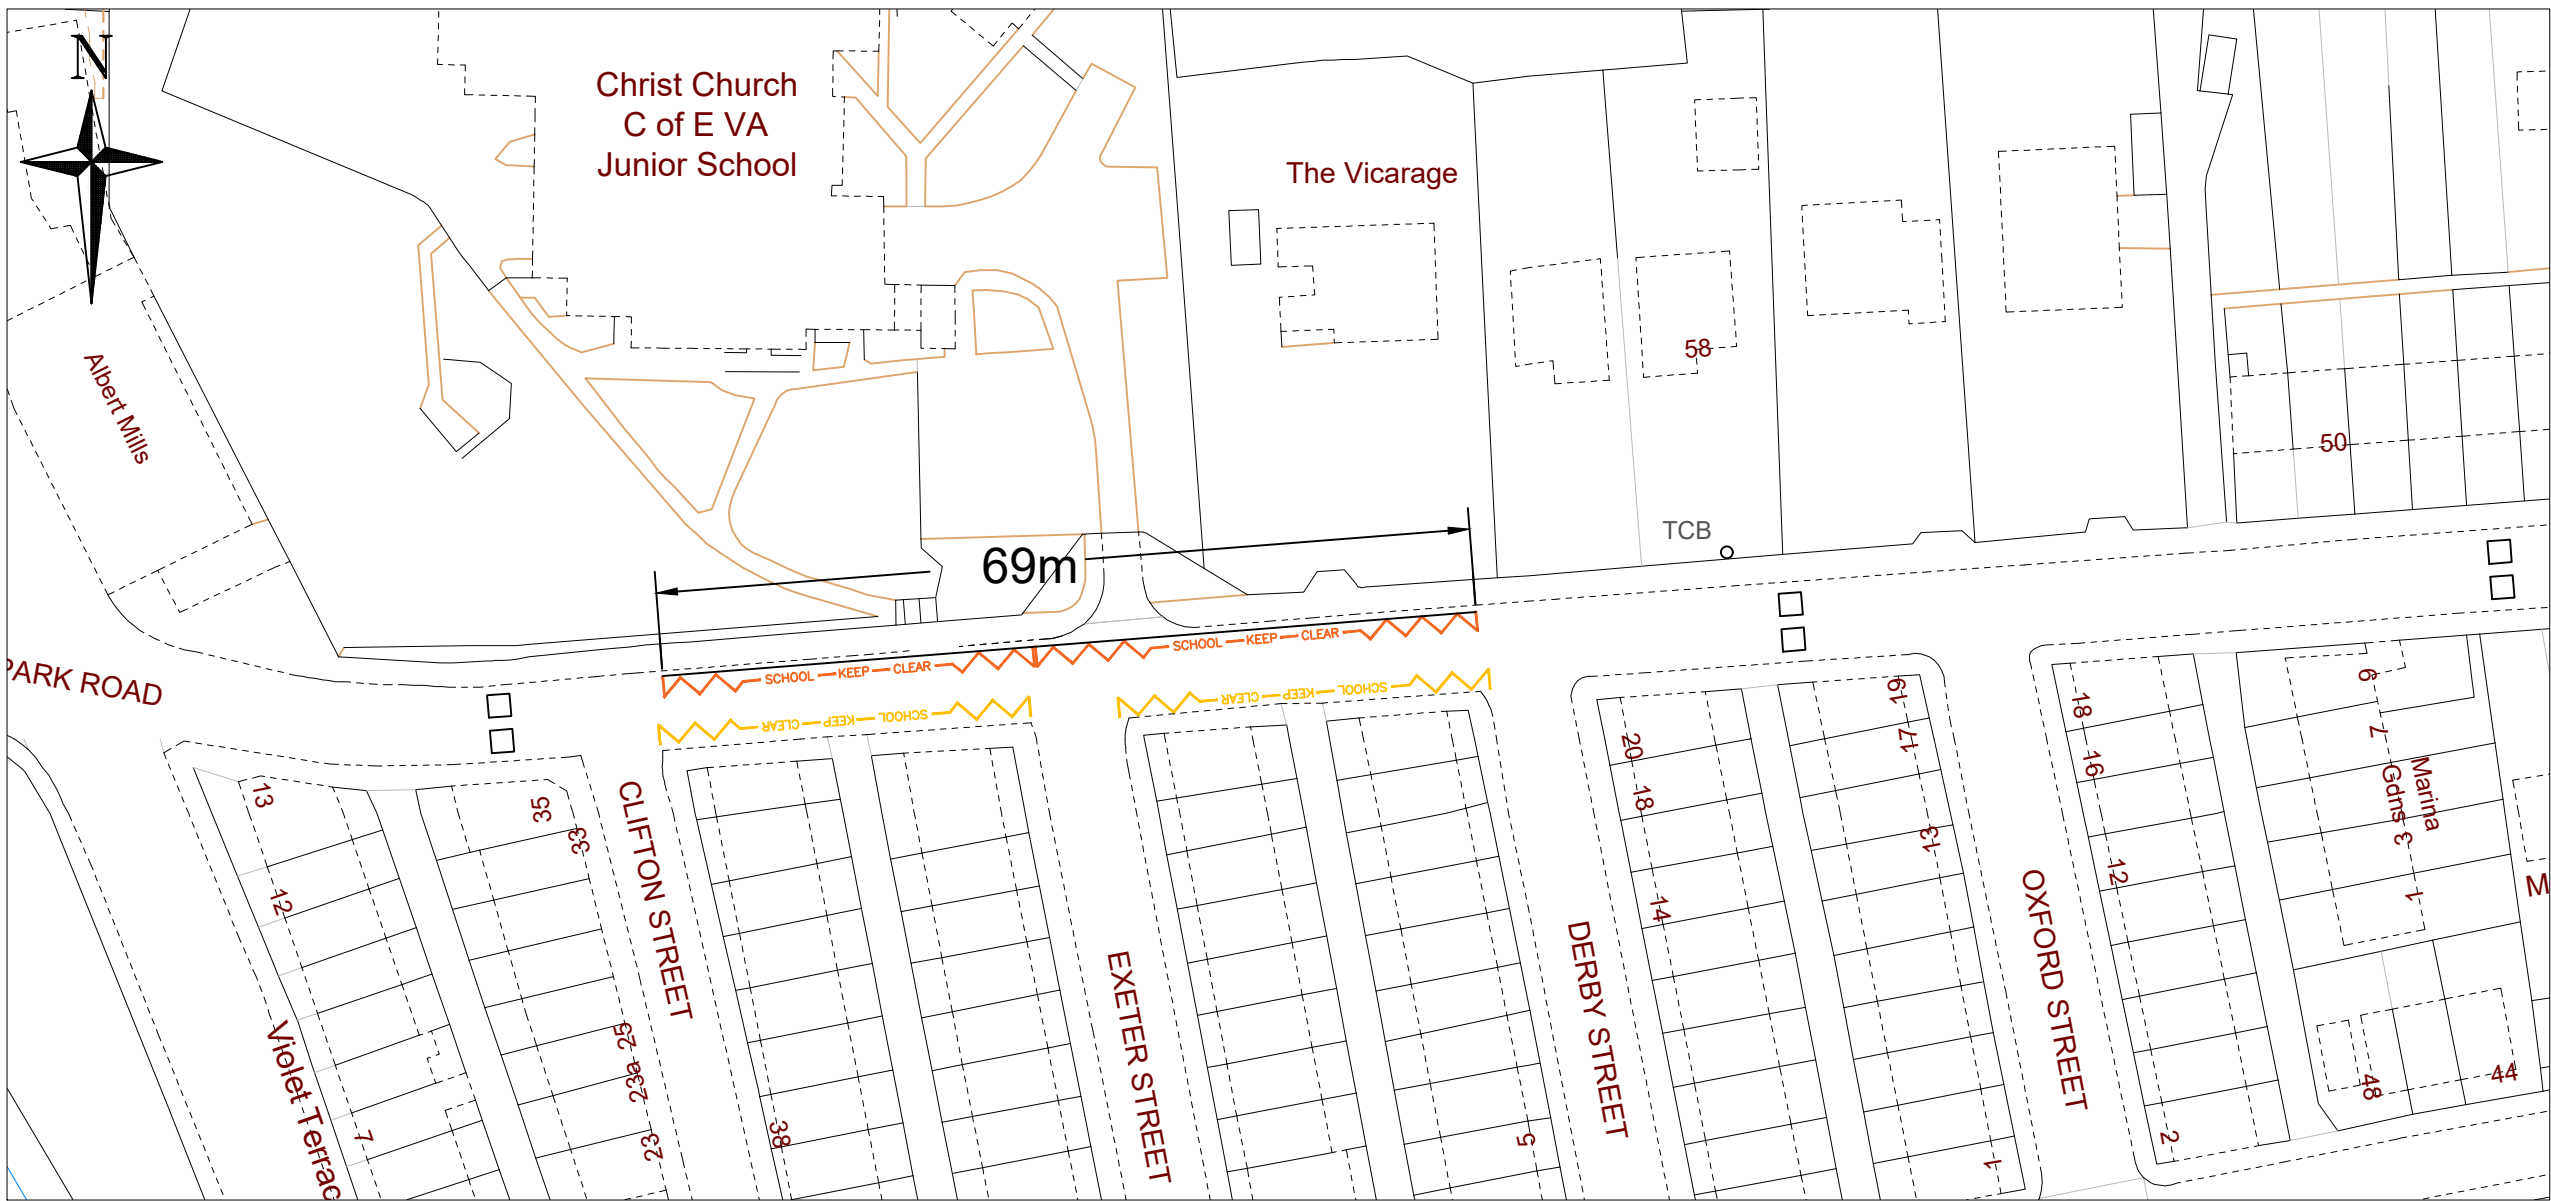

existing
SCHOOL KEEP CLEAR marking
to be extended to the length shown

proposed
SCHOOL KEEP CLEAR marking
to replace the existing
'no waiting 8am - 6pm' restriction

DRAWING NUMBER							
REV.	DATE	REVISION DETAILS			DRN.	CHKD.	APPRD.
PROJECT TITLE							
Christ Church CE Junior School Park Road, Sowerby Bridge							
DRAWING TITLE							
Proposed Traffic Regulation Order							
				Steven Lee ASSISTANT DIRECTOR STRATEGIC INFRASTRUCTURE TOWN HALL HALIFAX HX1 1UJ			
OFFICE PROJECT NUMBER				DRAWING STATUS			
DESCRIPTION	DRG. SIZE	DRAWN	CHECKED	APPROVED	DATE		
	A3	KM			7/22		
SCALE		DRAWING NUMBER				REVISION	
NTS		72-1282-02					