


100
Millimetres

10
0
DO NOT SCALE

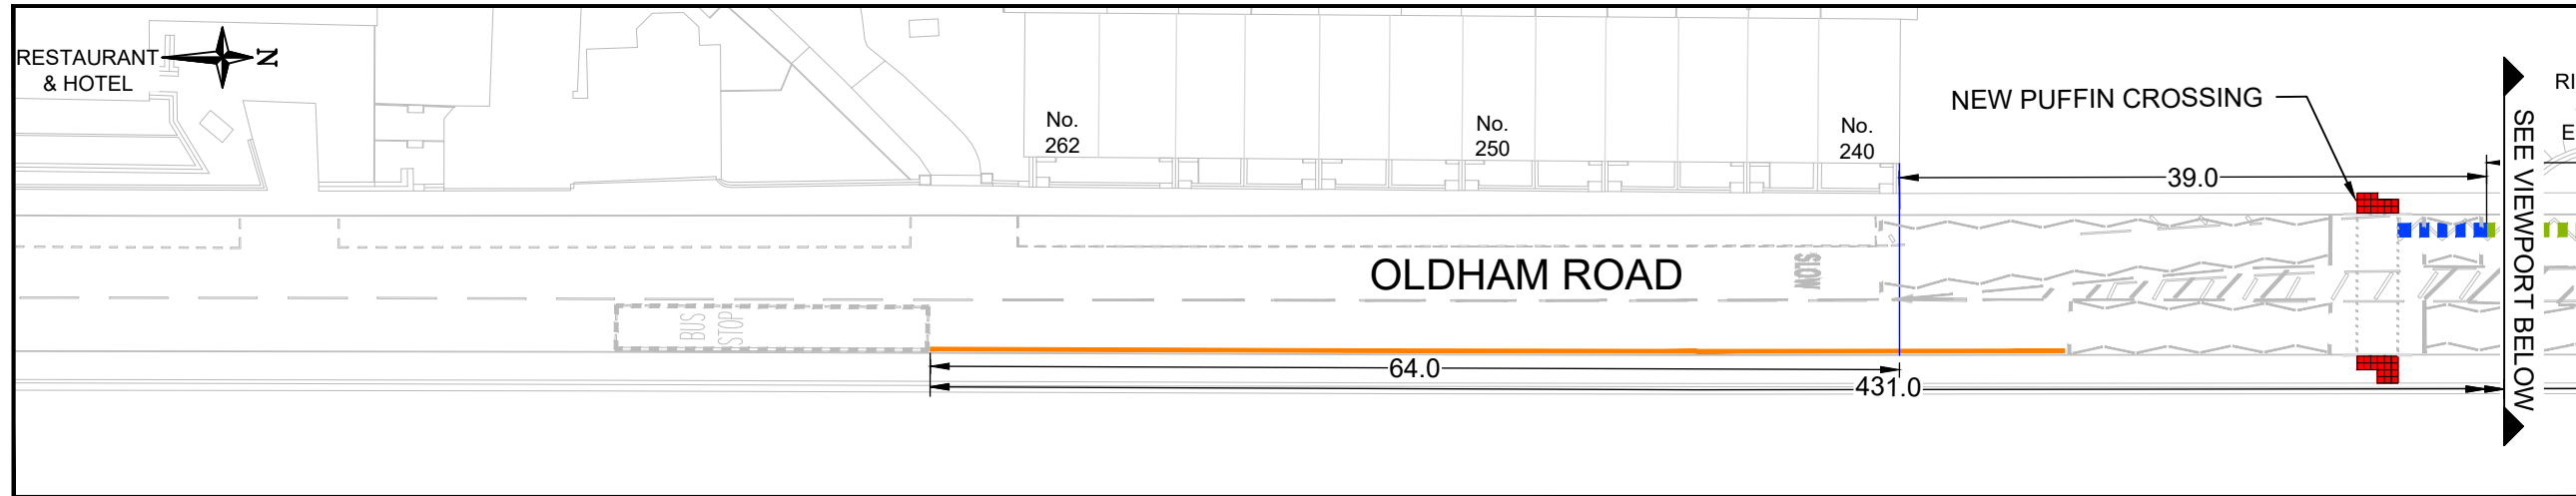

NOTES:

1. ALL DIMENSIONS ARE IN METRES UNLESS OTHERWISE STATED.

This map is reproduced from Ordnance Survey material with the permission of Ordnance Survey on behalf of the Controller of Her Majesty's Stationery Office a Crown copyright. Unauthorised reproduction infringes Crown copyright and may lead to prosecution or civil proceedings. (Calderdale MBC) (100023069) (2020)

SAFETY, HEALTH AND ENVIRONMENTAL INFORMATION

In addition to the hazards/risks normally associated with the types of work detailed on this drawing, note the following significant residual risks (Reference shall also be made to the design hazard log).

Construction

NONE

Maintenance / Cleaning

NONE

Use

NONE

Decommissioning / Demolition

NONE

Updated

Status A1 Revision C02 Drawn JL Checked LT Reviewed SR Authorised RM Issue Date 12/04/21

Description ISSUED FOR APPROVAL

Status A1 Revision C03 Drawn JS Checked LT Reviewed PW Authorised RM Issue Date 18/08/21

Description FOR INFORMATION

Status A1 Revision C04 Drawn AF Checked PW Reviewed SR Authorised RM Issue Date 19/11/21

Description Updated following review

Status A1 Revision C05 Drawn GS Checked AK Reviewed SR Authorised RM Issue Date 13/04/22

Description Final issue

Status A1 Revision C06 Drawn AB Checked AK Reviewed LA Authorised SR Issue Date 15/08/22

Drawing Suitability

APPROVED - PUBLISHED

Status A1

SNC-LAVALIN

ATKINS

Member of the SNC-Lavalin Group

Copyright © SNC Lavalin (2020)

Client

Calderdale Council

West Yorkshire Combined Authority

Project Title

CALDERDALE MBC - CIP

Drawing Title

A58- RISHWORTH TRO PROPOSALS

Drawing Number

Project CMBCCIP

Originator ATK

Volume LTR

Location A58RIS

Type DR

Role ZL

Number 000001




Original Size: A3

Scale: 1:500

Project Ref: 5186038

Sheet: 1 of 1

Rev: C06

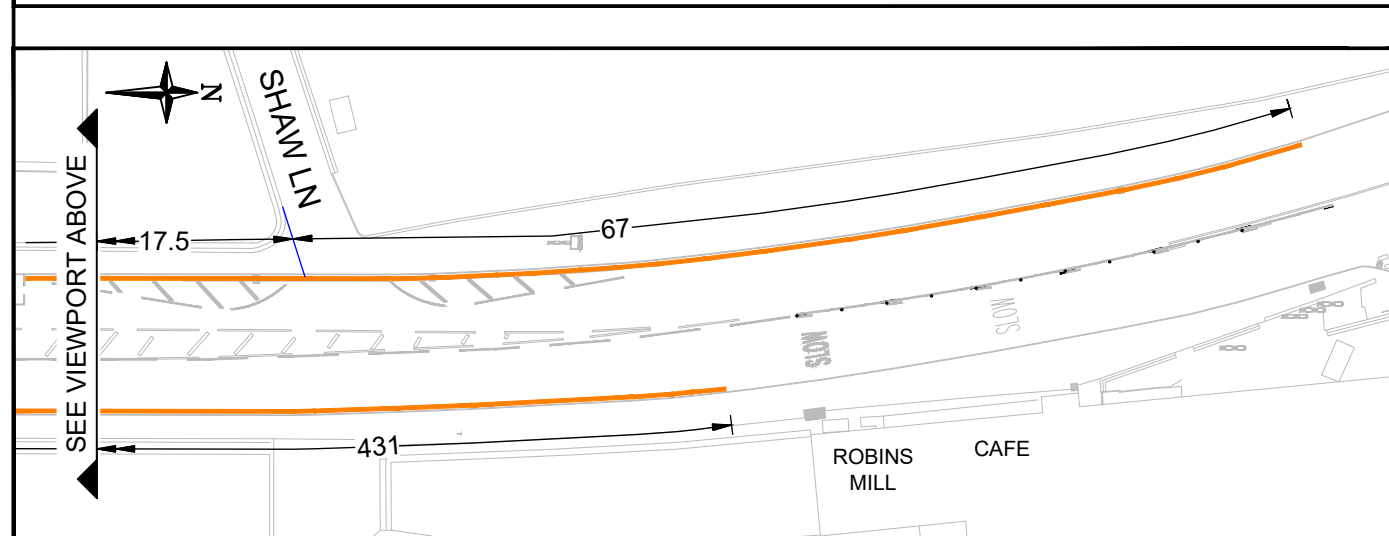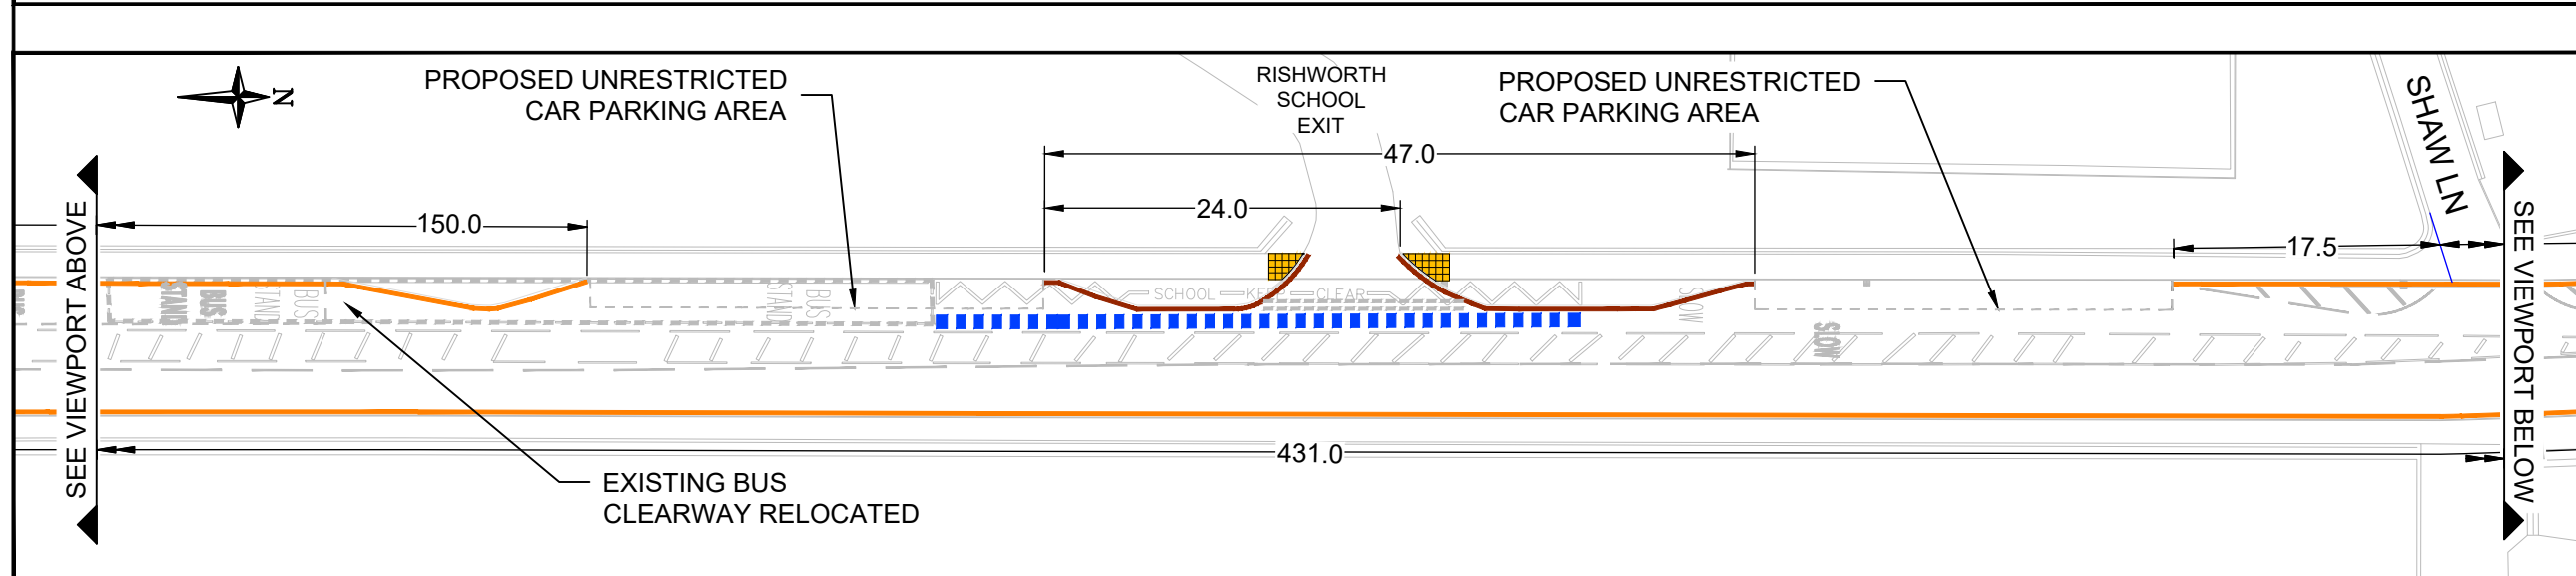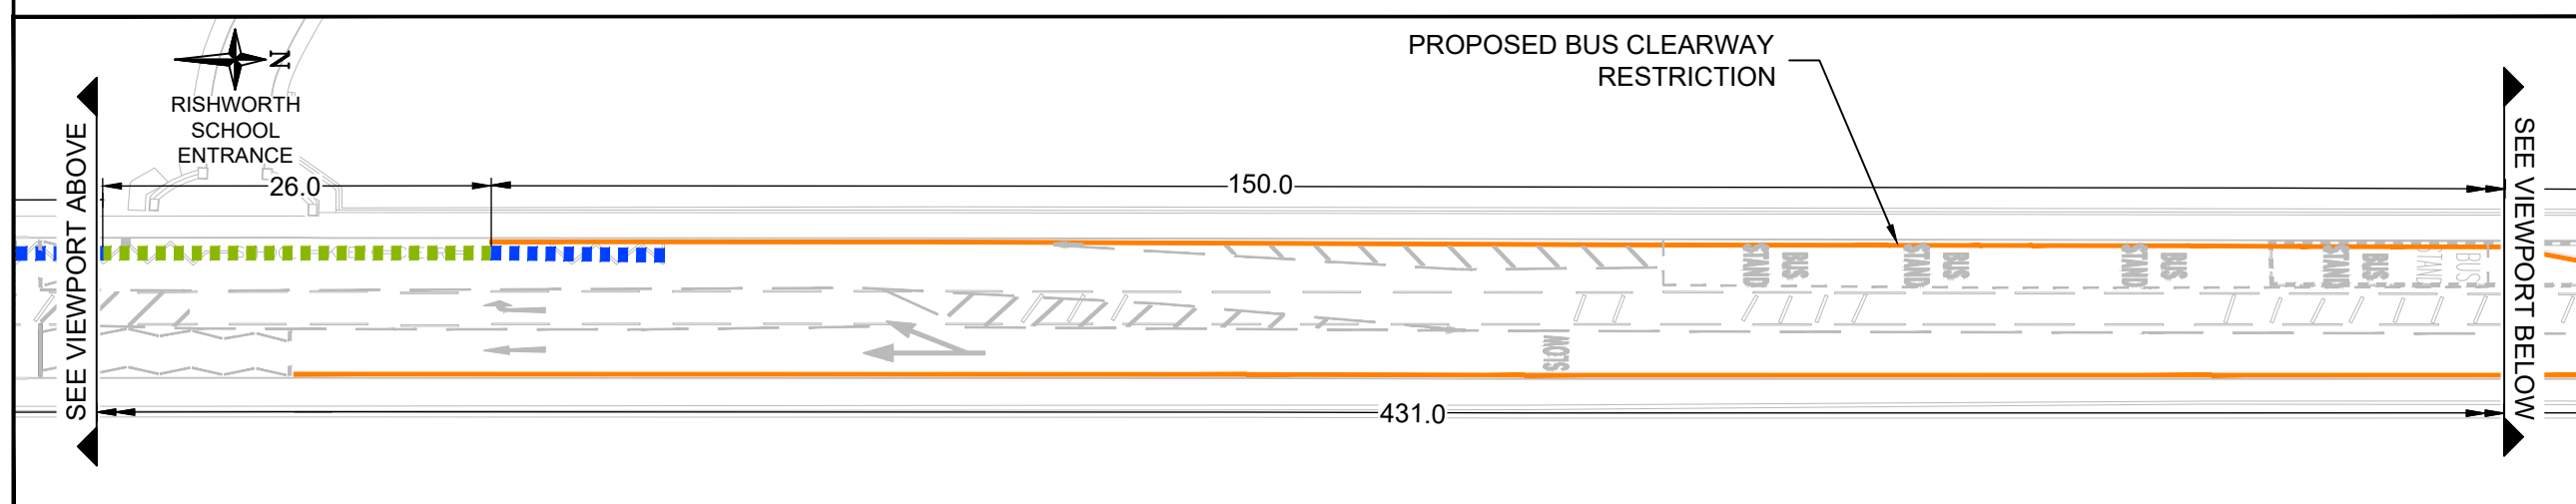

KEY:

PROPOSED RESTRICTIONS

- NO WAITING AT ANY TIME
- NO WAITING AT ANY TIME AND NO LOADING AT ANY TIME

EXISTING RESTRICTIONS TO REMAIN

- SCHOOL KEEP CLEAR ZIG-ZAG LINES. NO STOPPING MON-FRI 8am-5pm

EXISTING RESTRICTIONS TO BE REVOKED

- SCHOOL KEEP CLEAR ZIG-ZAG LINES. NO STOPPING MON-FRI 8am-5pm

Scale 1:500

