


KEY:
PROPOSED RESTRICTIONS
NO WAITING AT ANY TIME

EXISTING RESTRICTIONS
NO WAITING AT ANY TIME

NOTES:
1. ALL DIMENSIONS ARE IN METRES UNLESS OTHERWISE STATED.

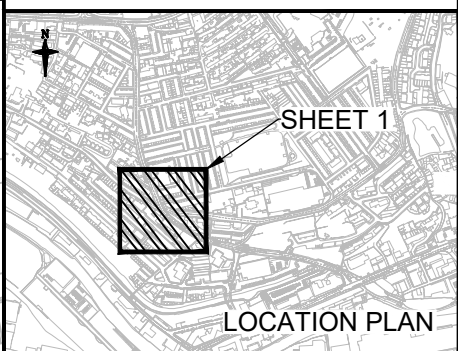

SAFETY, HEALTH AND ENVIRONMENTAL INFORMATION
In addition to the hazards/risks normally associated with the types of work detailed on this drawing, note the following significant residual risks (Reference shall also be made to the design hazard log).


Construction
NONE

Maintenance / Cleaning
NONE

Use
NONE

Decommissioning / Demolition
NONE

Status	Revision	Drawn	Checked	Reviewed	Authorised	Issue Date
Description						
Status	Revision	Drawn	Checked	Reviewed	Authorised	Issue Date
Description						
TRO ORDER						
Status	Revision	Drawn	Checked	Reviewed	Authorised	Issue Date
A1	C01	JL	LT	SR	RM	25/03/21
Description updated						
Status	Revision	Drawn	Checked	Reviewed	Authorised	Issue Date
A1	C02	JL	RM	SR	RM	14/04/21
Description ISSUED FOR APPROVAL						
Status	Revision	Drawn	Checked	Reviewed	Authorised	Issue Date
A1	C03	GS	PW	SR	RM	20/08/21
Drawing Suitability						Status
APPROVED - PUBLISHED						A1
		Woodcote Grove Ashley Road Epsom Surrey KT18 5BW Tel: +44 (0)1372 726140 Fax: +44 (0)1372 740055 www.atkinsglobal.com				
Client						
Project Title CALDERDALE MBC - CIP						
Drawing Title A58 - SOWERBY BRIDGE CENTRAL TUEL LANE TRO PROPOSALS SHEET 1 OF 1						
Drawing Number Project CMBCCIP - ATK - LTR A58SBC - DR - ZL - 000008						
Location Type Role Number						
Original Size: A3	Scale: 1:500	Project Ref. No: 5186038	Sheet: 1 of 1	Rev: C03		

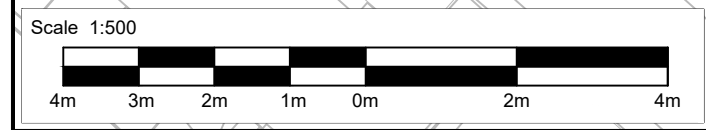

This map is reproduced from Ordnance Survey material with the permission of Ordnance Survey on behalf of the Controller of Her Majesty's Stationary Office a Crown copyright. Unauthorised reproduction infringes Crown copyright and may lead to prosecution or civil proceedings. (Calderdale MBC) (100023069) (2021)