

DO NOT SCALE

100
0 10
Millimetres


SHEET 1

KEY:

- SCHEME EXTENTS
- PROPOSED TRAFFIC SIGNS
- EXISTING TRAFFIC SIGNS TO BE RETAINED
- PROPOSED TRAFFIC SIGN TO BE MOUNTED ON EXISTING LIGHTING COLUMN
- PROPOSED TEMPORARY TRAFFIC SIGN TO BE MOUNTED ON A FRAME/ LIGHTING COLUMN/ SIGN POST
- PROPOSED BELISHA BEACON
- PROPOSED FLEXIBLE REFLECTIVE BOLLARD
- EXISTING GULLY TO BE RELOCATED / NEW GULLY TO BE INSTALLED
- PROPOSED RED TACTILE CONCRETE FLAGS 450x450 mm AT CONTROLLED CROSSING
- PROPOSED BUFF TACTILE CONCRETE FLAGS 450x450 mm AT UNCONTROLLED CROSSING
- PROPOSED CORDUROY TACTILE 450X450mm
- PROPOSED LINEAR DRAINAGE CHANNEL AS PER EXISTING
- PROPOSED KERBS
- PROPOSED GABION WALL
- PROPOSED EDGING TYPE 2
- PROPOSED PEDESTRIAN GUARDRAIL
- PROPOSED FENCING AS PER THE EXISTING
- PROPOSED SHARED USE CONCRETE FLAGS - TYPE 4
- PROPOSED FOOTWAY GRANITE SETTS - TYPE 9
- PROPOSED FOOTWAY YORKSTONE SLABS - TYPE 7
- PROPOSED FOOTWAY ASPHALT DBM - TYPE 1
- PROPOSED FOOTWAY ASPHALT DBM - TYPE 2
- PROPOSED ROAD ASPHALT - TYPE 1
- PROPOSED ROAD ASPHALT - TYPE 2
- PROPOSED LANDSCAPE TOP SOIL AND GRASS PLANTING
- PROPOSED BUS SHELTER

NOTES:

- THIS DRAWING IS TO BE READ IN CONJUNCTION WITH THE HIGHWAY SERIES DRAWINGS.
- FOR DETAILED CONSTRUCTION AND MATERIALS INFORMATION REFER TO CALDERDALE COUNCIL: HIGHWAY STANDARD DETAILS.
- ALL PROPOSED TRAFFIC SIGNS ARE SHOWN INDICATIVELY AND ARE TO BE CONFIRMED ON SITE.
- RETAINING WALLS DETAILS TO BE CONFIRMED BY THE GEOTECHNICAL TEAM.
- FOR INFORMATION ON RAMP ACCESS REFER TO RAMP SET DRAWINGS:
CMBCCIP-ATK-HGN-A58KCR-DR-CH-000020
CMBCCIP-ATK-HGN-A58KCR-DR-CH-000021

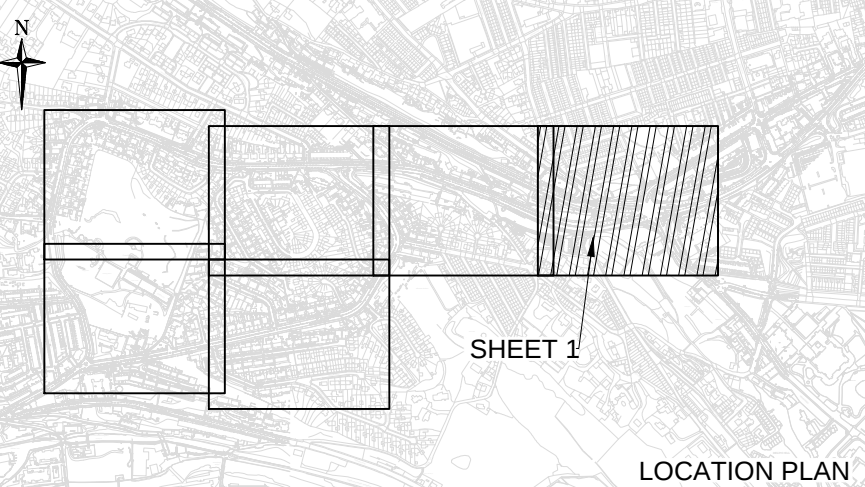

SAFETY, HEALTH AND ENVIRONMENTAL INFORMATION

In addition to the hazards/risks normally associated with the types of work detailed on this drawing, note the following significant residual risks (Reference shall also be made to the design hazard log).

Construction
ALL THE EXISTING UTILITY SERVICES MUST BE IDENTIFIED AND DIVERTED IF REQUIRED PRIOR TO THE COMMENCEMENT OF CONSTRUCTION.
Maintenance / Cleaning
NONE

Use
NONE

Decommissioning / Demolition
NONE

Detailed Design						
Status	Revision	Drawn	Checked	Reviewed	Authorised	Issue Date
S2	P02	HK	CPDG	SR	---	17/04/20

FOR COSTING						
Status	Revision	Drawn	Checked	Reviewed	Authorised	Issue Date
A1	C02	Ji	RC	AO	SR	04/12/20

FOR COSTING						
Status	Revision	Drawn	Checked	Reviewed	Authorised	Issue Date
A1	C03	Ji	AO	SR	SR	21/12/20

For Final Issue						
Status	Revision	Drawn	Checked	Reviewed	Authorised	Issue Date
A1	C04	PJH	CPDG	AO	SR	16/02/21

for costing						
Status	Revision	Drawn	Checked	Reviewed	Authorised	Issue Date
A1	C05	HK	SR	SR	RM	07/06/21

Drawing Suitability	Status
APPROVED - PUBLISHED	A1

ATKINS
Member of the SNC-Lavalin Group

3100 Thorpe Park
Century Way
Leeds
West Yorkshire
LS15 8ZB
Tel: +44 (0)1133 066000
Fax: +44 (0)1133 066001
www.atkinsglobal.com

Copyright © Atkins Limited (2021)

Calderdale Council

West Yorkshire Combined Authority

Project Title
CALDERDALE MBC - CIP

Drawing Title
A58 KING CROSS TO BOLTON BROW
GENERAL ARRANGEMENT
SHEET 1 OF 6

Drawing Number		Project		Originator		Volume	
CMBCCIP		- ATK		- HGN		-	
A58KCR		- DR - CH - 000001		Type		Role	
Location		Scale: 1:500		Project Ref. No: 5186038		Sheet: 1 of 6	
Original Size: A1		Rev: C05					