



100
Millimetres
10
0
DO NOT SCALE

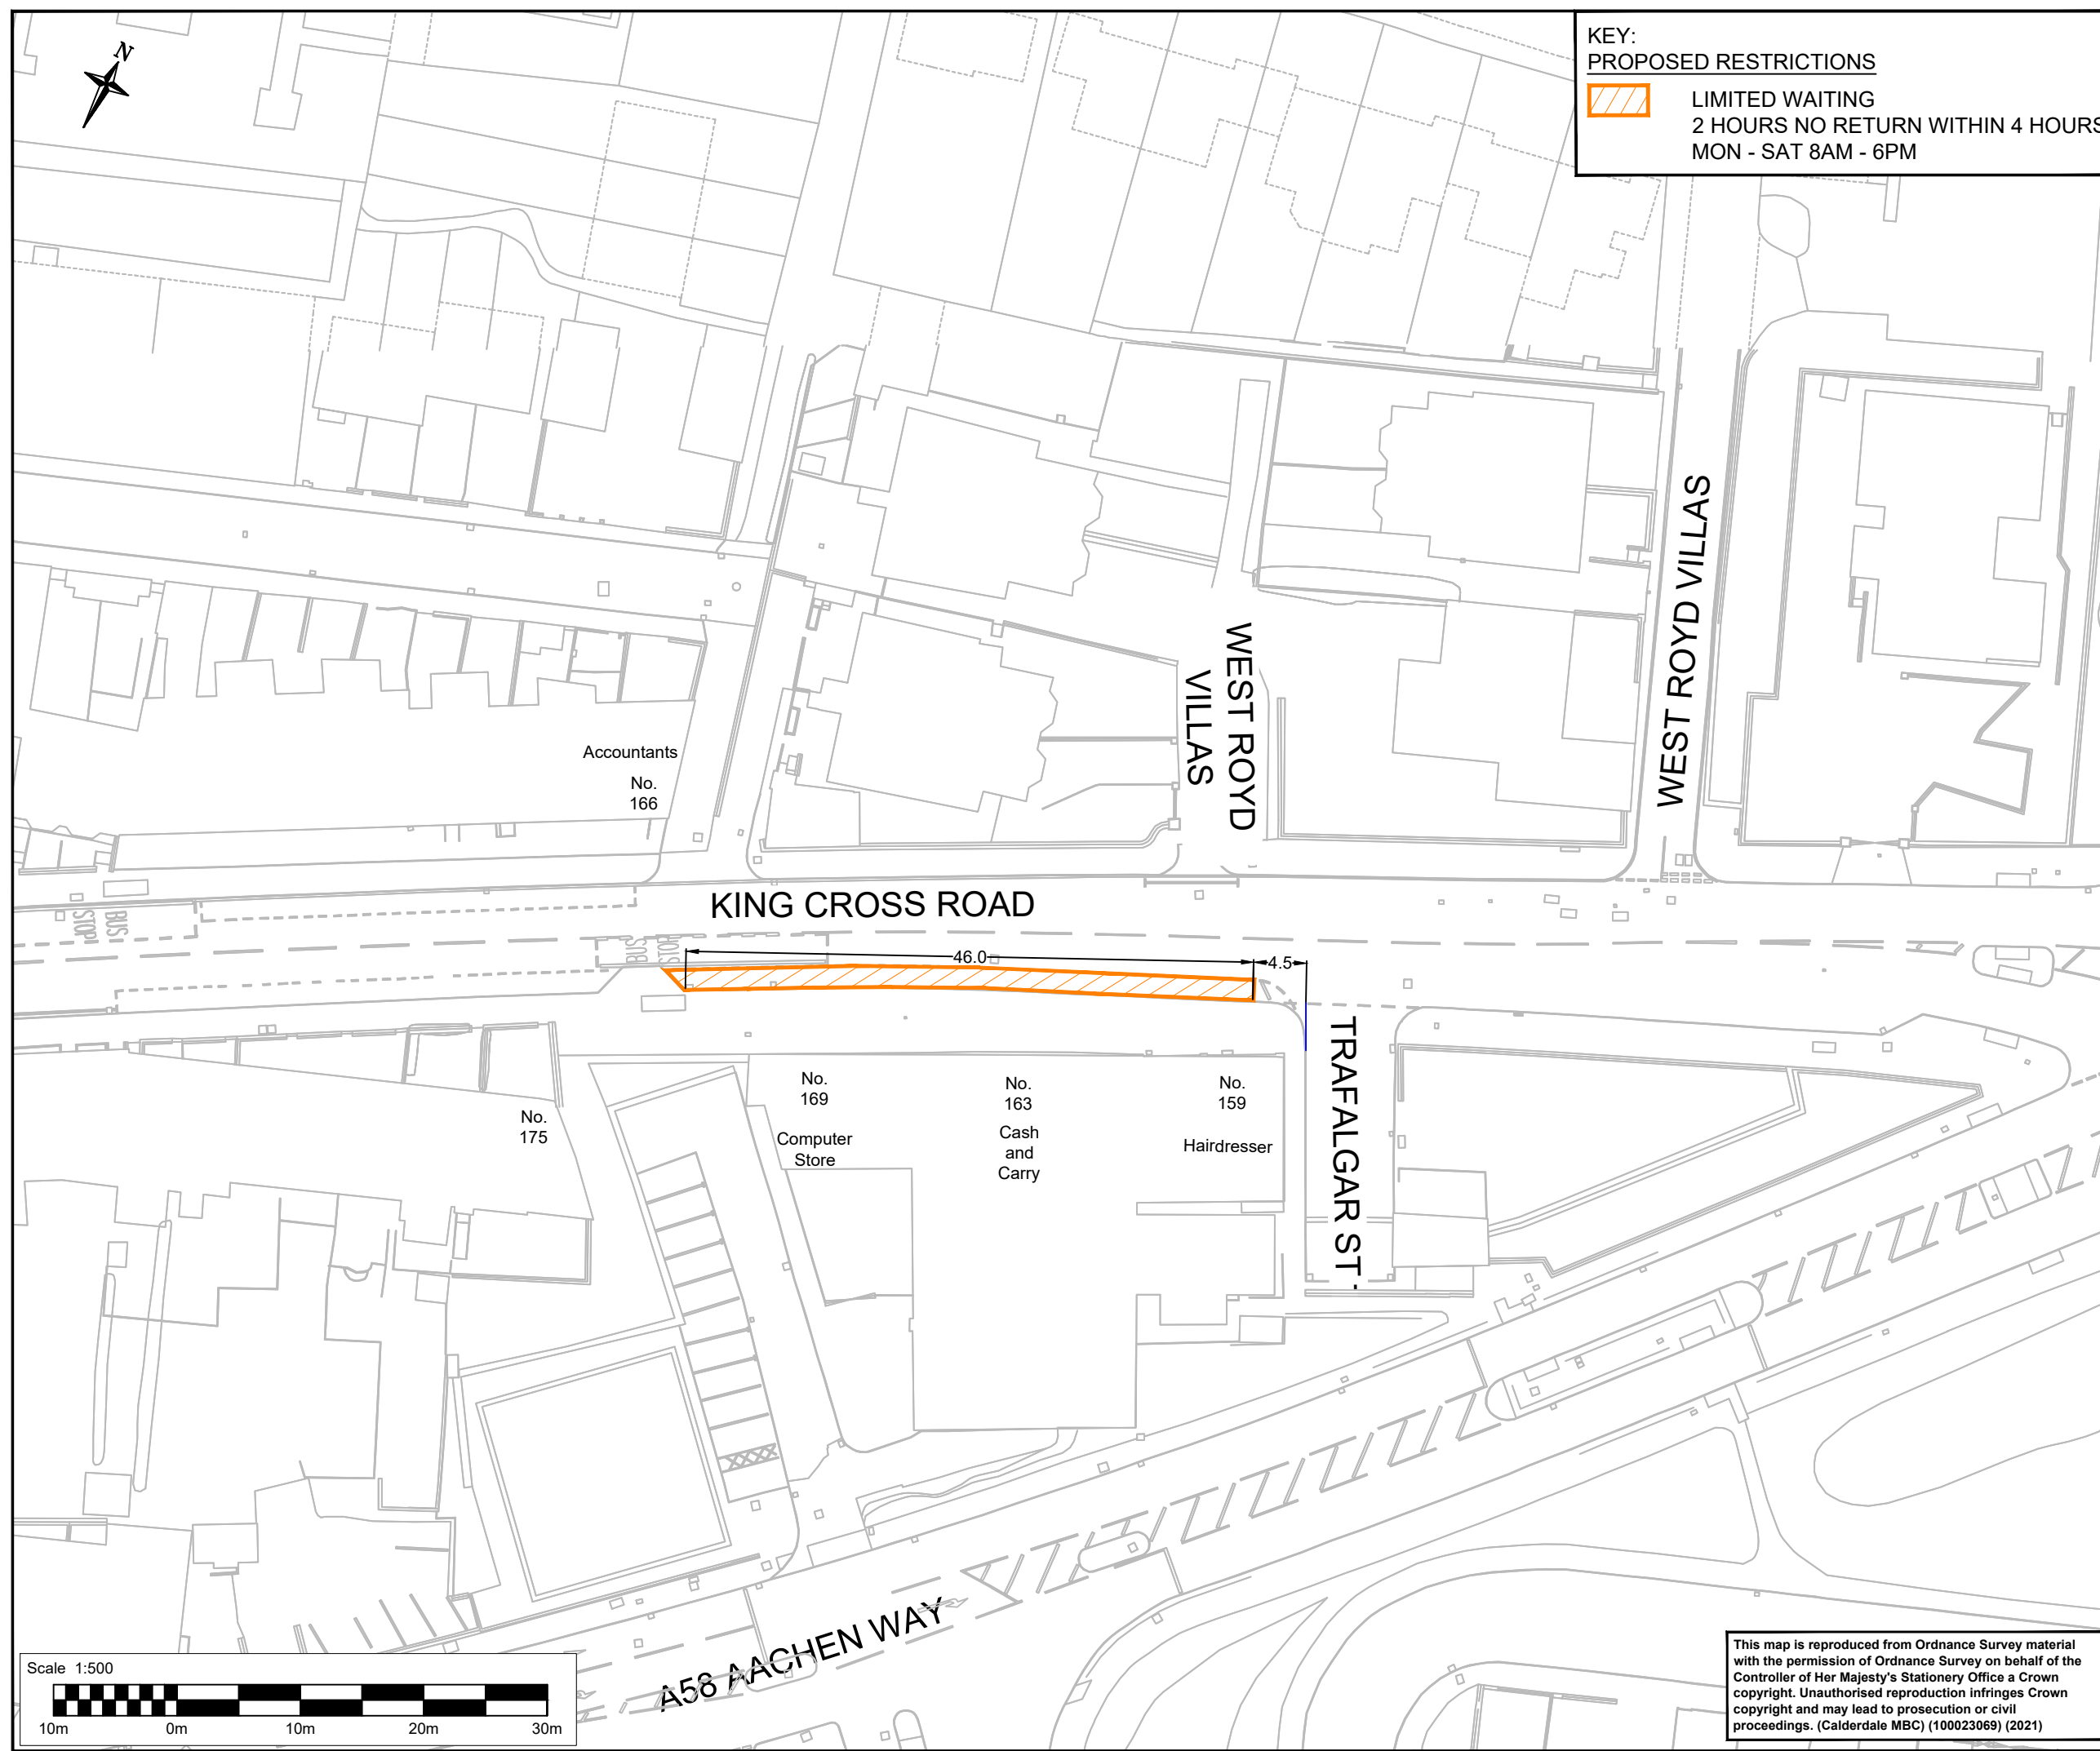

KEY:
PROPOSED RESTRICTIONS

LIMITED WAITING
2 HOURS NO RETURN WITHIN 4 HOURS
MON - SAT 8AM - 6PM

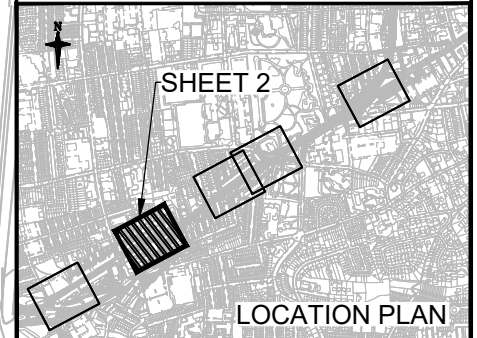

SAFETY, HEALTH AND ENVIRONMENTAL INFORMATION						
In addition to the hazards/risks normally associated with the types of work detailed on this drawing, note the following significant residual risks (Reference shall also be made to the design hazard log).						
Construction NONE						
Maintenance / Cleaning NONE						
Use NONE						
Decommissioning / Demolition NONE						
Status	Revision	Drawn	Checked	Reviewed	Authorised	Issue Date
Description TRO ORDER						
Status	Revision	Drawn	Checked	Reviewed	Authorised	Issue Date
A1	C01	JL	LT	SR	RM	23/03/21
Description FOR ISSUE						
Status	Revision	Drawn	Checked	Reviewed	Authorised	Issue Date
A1	C02	AF	LT	SR	RM	13/04/21
Description ISSUED FOR APPROVAL						
Status	Revision	Drawn	Checked	Reviewed	Authorised	Issue Date
A1	C03	JS	LT	PW	RM	18/08/21
Drawing Suitability						Status
APPROVED - PUBLISHED						A1

Member of the SNC Lavalin Group
Copyright © SNC Lavalin (2020)

Woodcote Grove
Ashley Road
Epsom
Surrey
KT18 5BW
Tel: +44 (0)1372 726140
Fax: +44 (0)1372 740055
www.atkinsglobal.com

Client

Project Title
CALDERDALE MBC - CIP

Drawing Title
A58 - KING CROSS
BULL GREEN TO KING CROSS
TRO PROPOSALS
SHEET 2 OF 5

Drawing Number	Project	Originator	Volume
CMBCCIP	A58KCR	ATK	LTR
Location	Ref.	Type	Role
A3	5186038	DR	ZL
Scale:	1:500	Project No.	5186038
Sheet:	2 of 5	Rev:	C03

This map is reproduced from Ordnance Survey material with the permission of Ordnance Survey on behalf of the Controller of Her Majesty's Stationery Office a Crown copyright. Unauthorised reproduction infringes Crown copyright and may lead to prosecution or civil proceedings. (Calderdale MBC) (100023069) (2021)

