


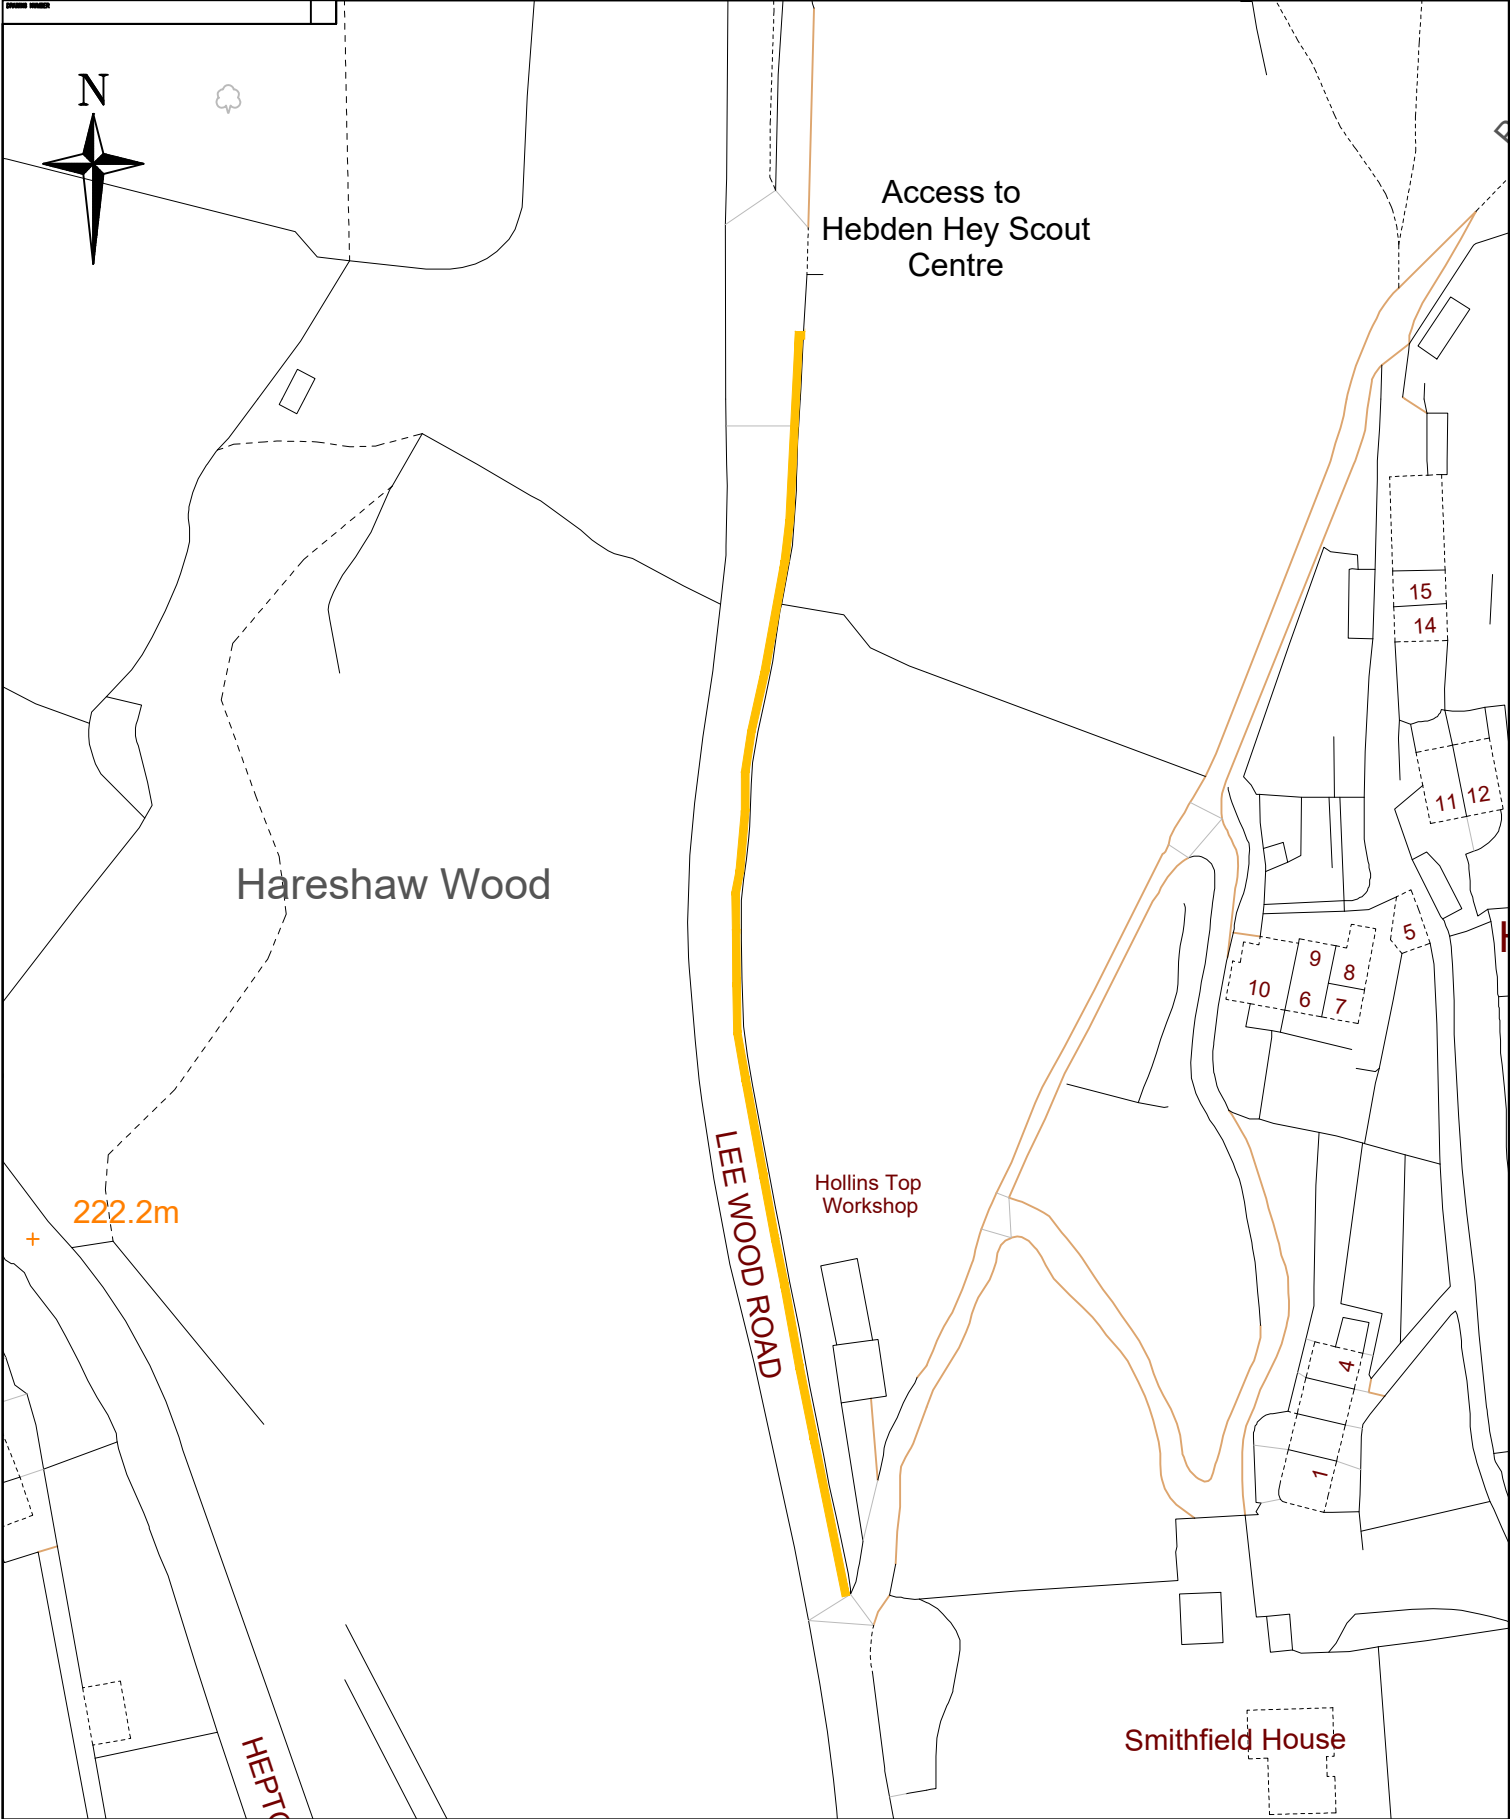

This map is reproduced from or based upon Ordnance Survey material with the permission of Ordnance Survey on behalf of the Controller of Her Majesty's Stationary Office. © Crown Copyright. Unauthorised reproduction infringes Crown Copyright and may lead to prosecution or civil proceedings. (License No. 100022988) 2015.

 proposed
'no waiting at any time'
restriction

REV.	DATE	REVISION DETAILS	DRN.	CHD.	APPR.
PROJECT TITLE					
Proposed Waiting Restrictions					
DRAWING TITLE					
Lee Wood Road Heptonstall					
			Steven Lee ASSISTANT DIRECTOR STRATEGIC INFRASTRUCTURE TOWN HALL HALIFAX HX1 1UJ		
OFFICE PROJECT NUMBER			DRAWING STATUS		
DESCRIPTION	DRN. SIZE	DRN. KM	CHECKED	APPROVED	DATE
	A4				8/2021
SCALE	DRAWING NUMBER		REVISION		
NTS	72-1241-01				