


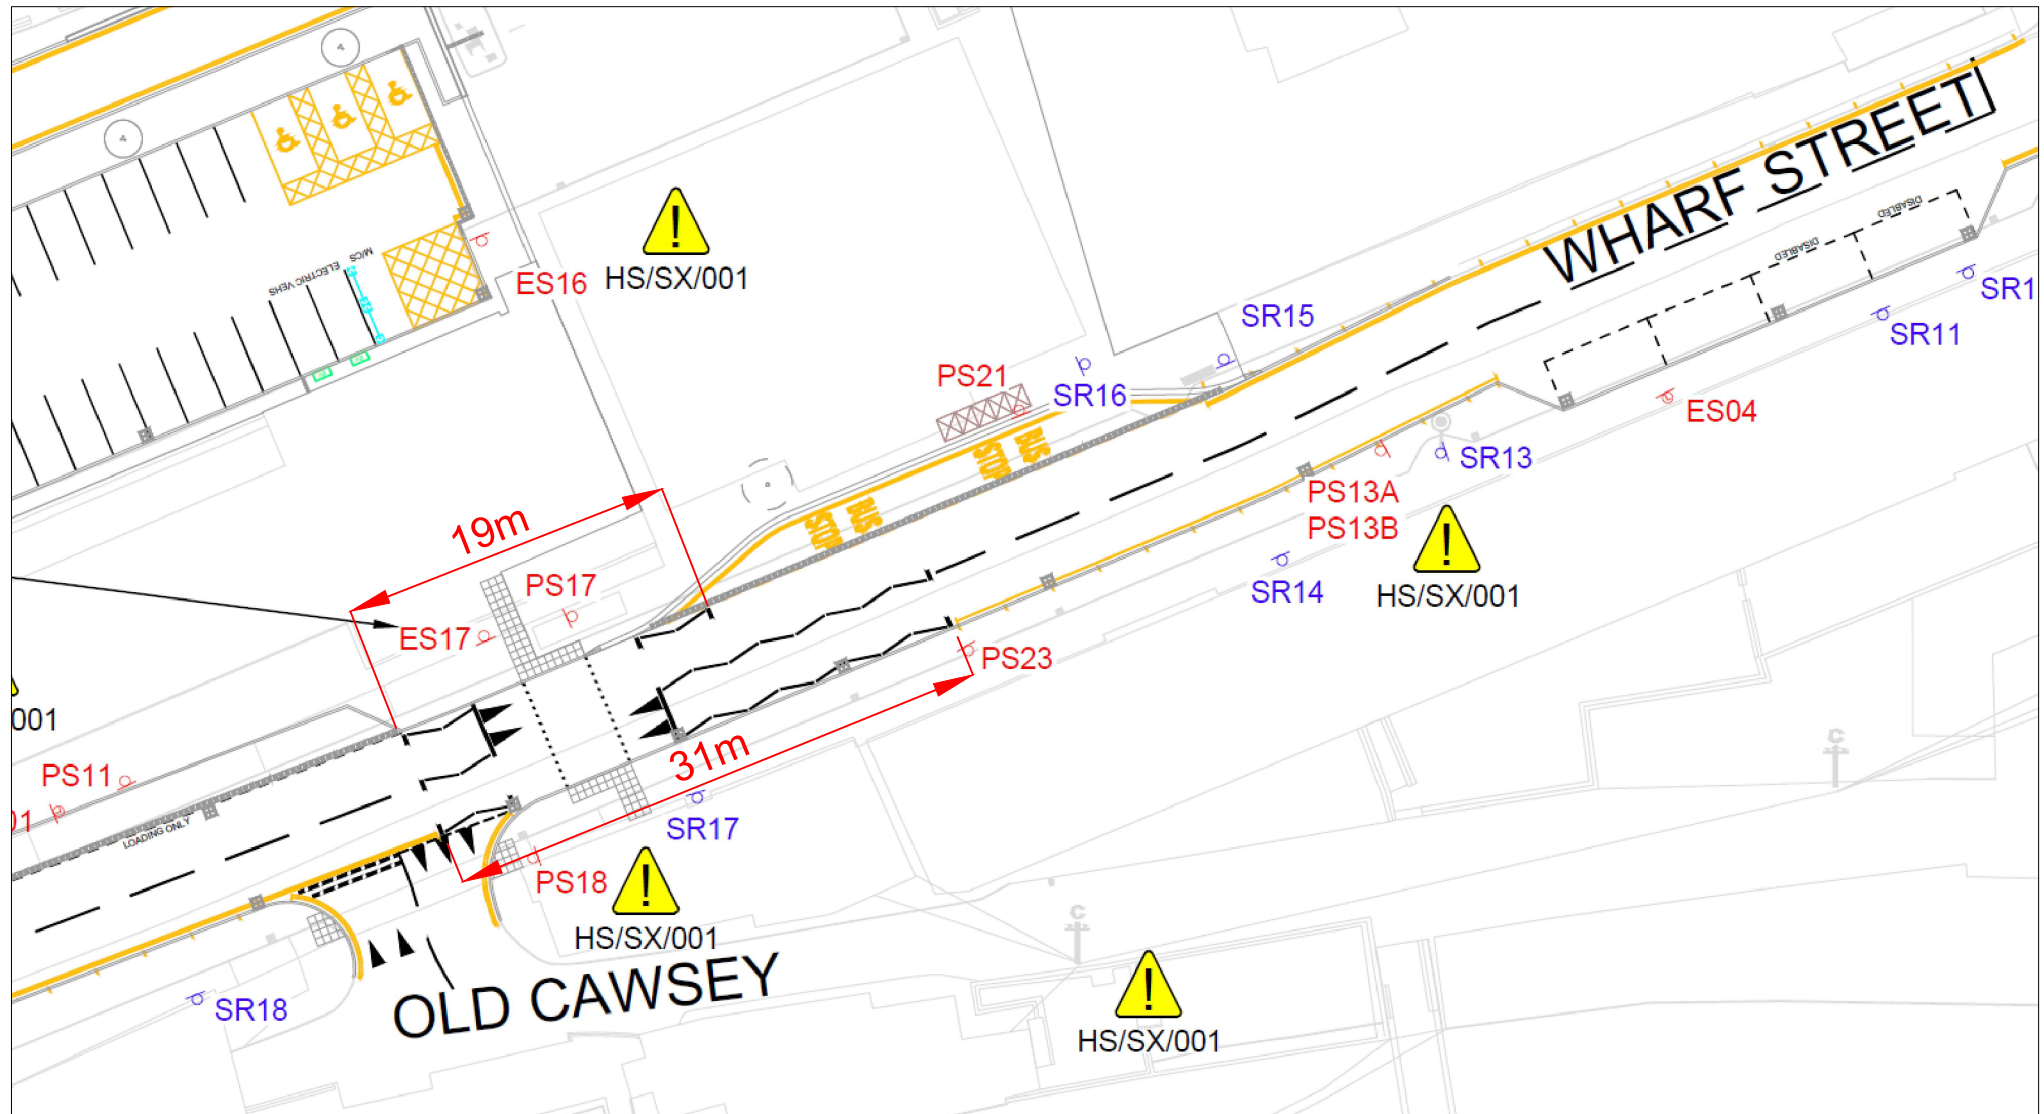

REV.	DATE	REVISION DETAILS	DRN.	CHD.	APPR.
PROJECT TITLE					
CIP Phase 1 - Pedestrian Crossings					
DRAWING TITLE					
A58 Wharf Street, Sowerby Bridge Toucan Crossing					
Calderdale Council			Adden Gill ASSISTANT DIRECTOR STRATEGIC INFRASTRUCTURE TOWN HALL HALIFAX HAT 11U		
OFFICE PROJECT NUMBER			DRAWING STATUS		
DESCRIPTION	DWG. SIZE	DRN.	TZ	CHECKED	APPROVED
SCALE	NTS	DRAWING NUMBER		DATE	
		72/1347/100/06		4/23	
				REVISION	