



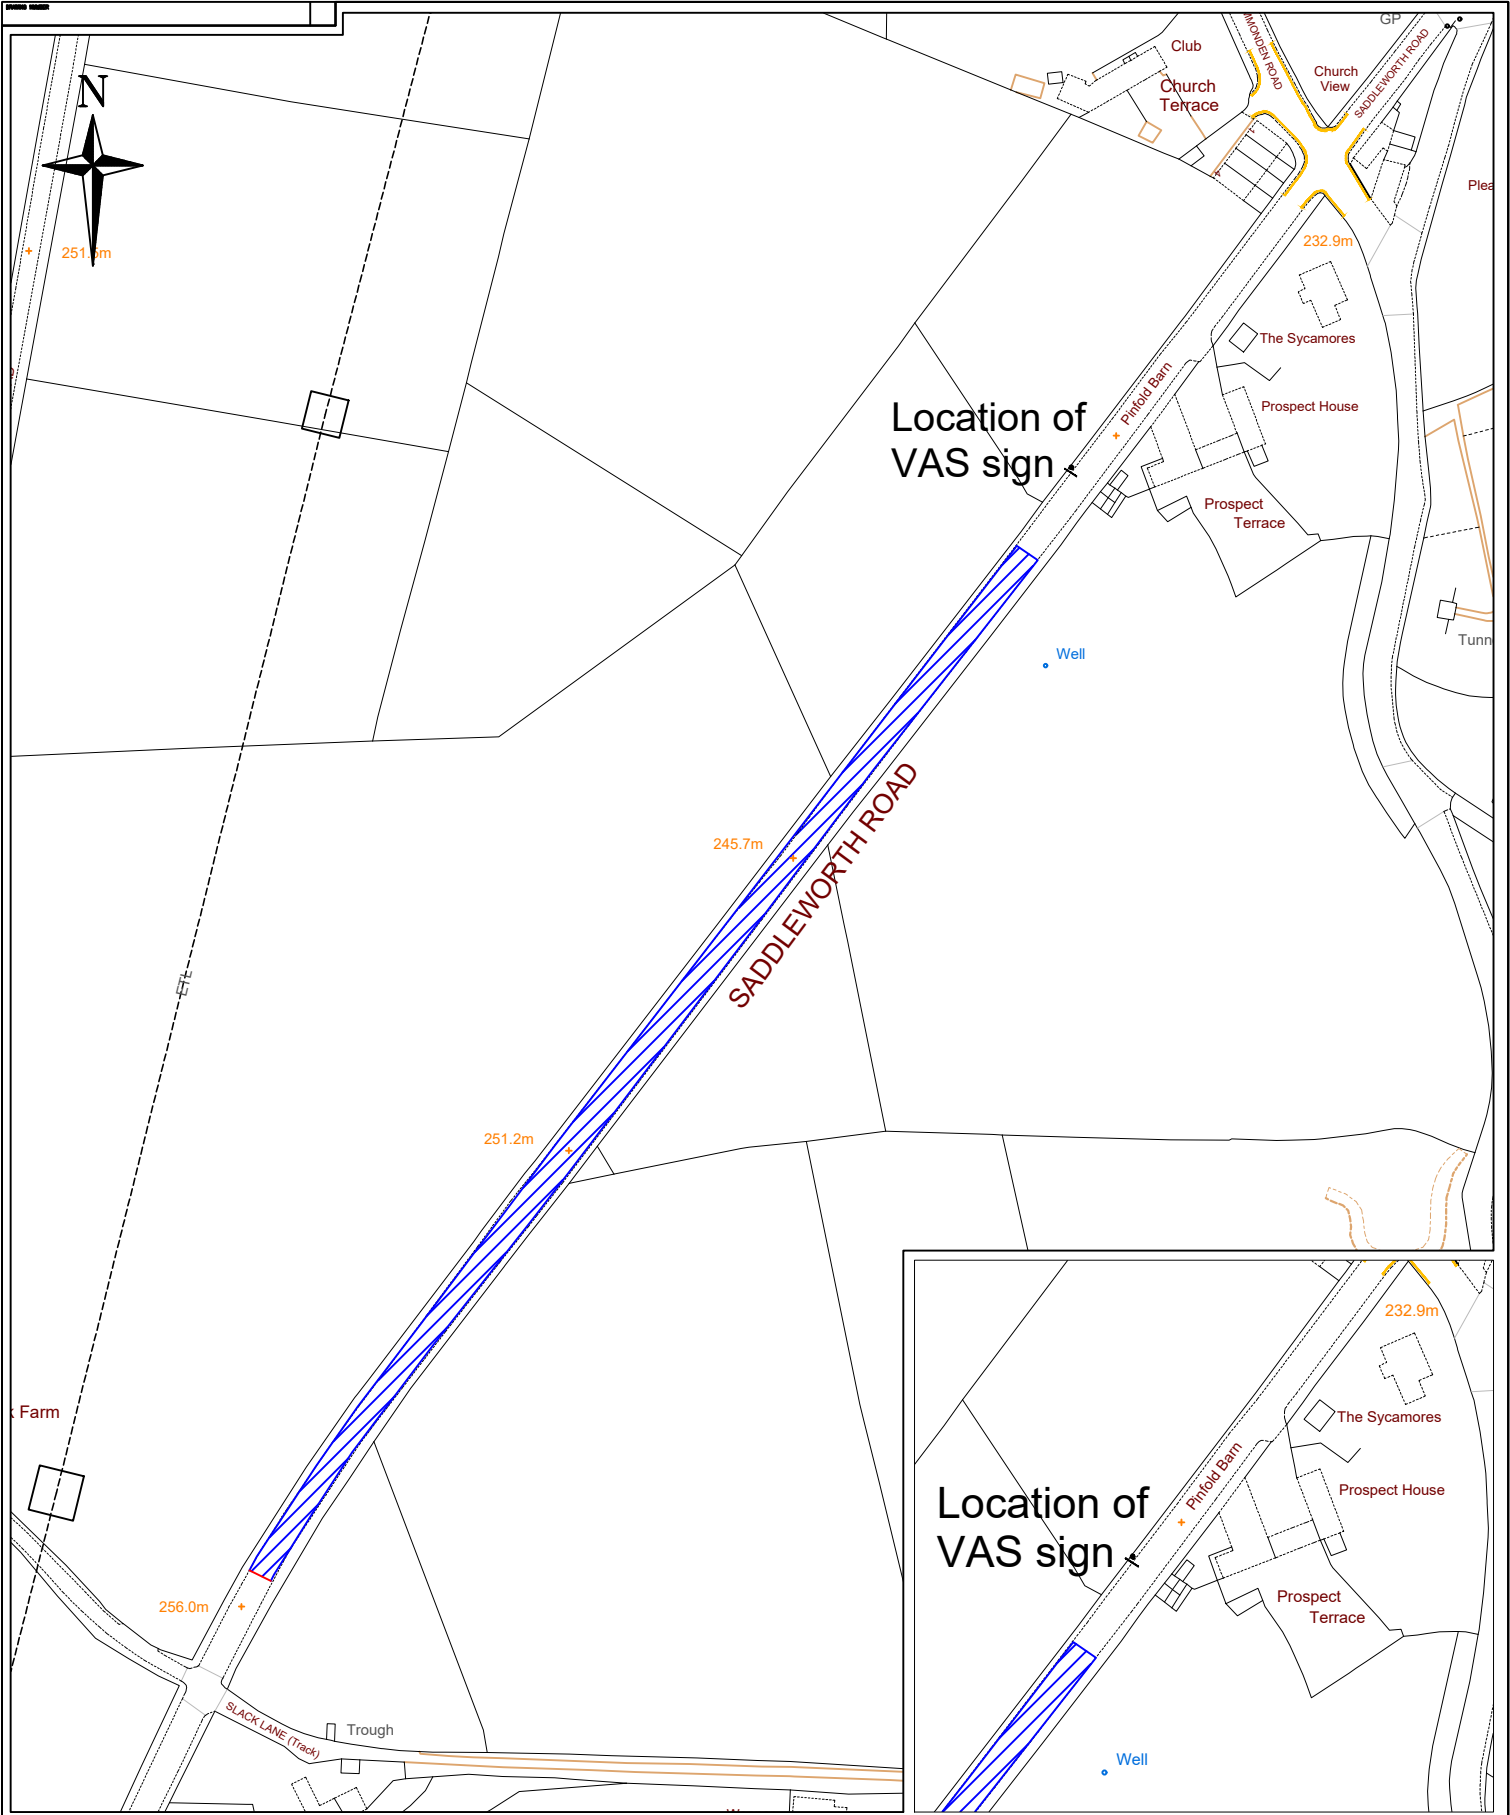

This map is reproduced from or based upon Ordnance Survey material with the permission of Ordnance Survey on behalf of the Controller of Her Majesty's Stationary Office © Crown Copyright. Unauthorised reproduction infringes Crown Copyright and may lead to prosecution or civil proceedings. (License No. 100022040) 2015.

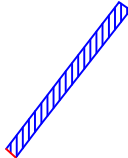

current
derestricted speed limit
to become 40 mph

REV.	DATE	REVISION DETAILS	DRN.	CHD.	APPD.
PROJECT TITLE					
Saddleworth Road Barkisland					
DRAWING TITLE					
Proposed Speed Limit Alteration					
			Steven Lee ASSISTANT DIRECTOR STRATEGIC INFRASTRUCTURE TOWN HALL HALIFAX HX1 1UJ		
OFFICE PROJECT NUMBER			DRAWING STATUS		
DESCRIPTION	DRN. SIZE	DRNIN	CHECKED	APPROVED	DATE
	A4	KM			8/22
SCALE	DRAWING NUMBER		REVISION		
NTS	72-1311_03				