


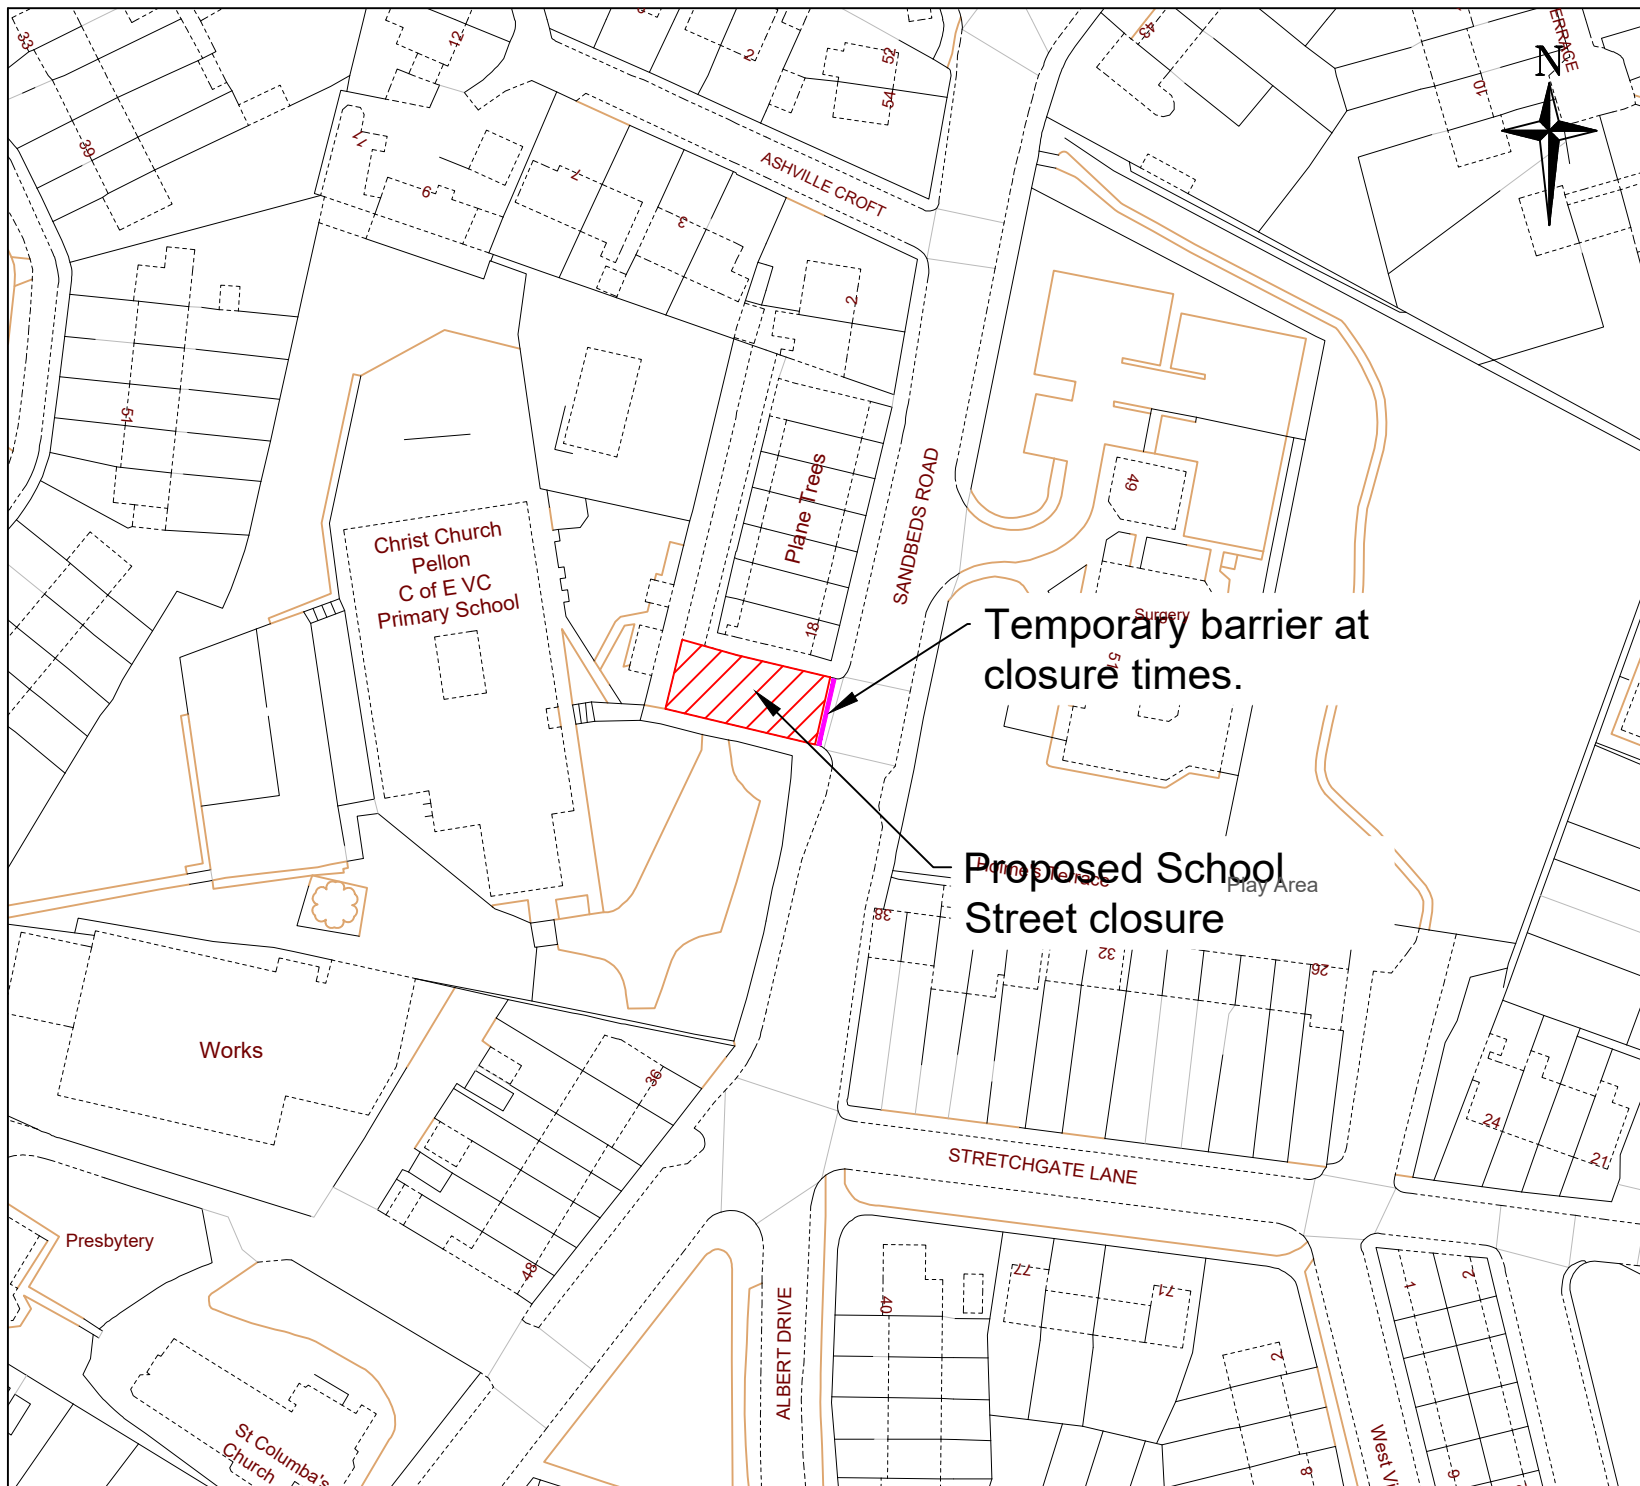

DRAWING No. 72/1328/101

This map is reproduced from Ordnance Survey material with the permission of Ordnance Survey on behalf of the Controller of Her Majesty's Stationery Office © Crown copyright. Unauthorised reproduction infringes Crown copyright and may lead to prosecution or civil proceedings. (Calderdale MBC) (100023069) (2023)

REV.	DATE	REVISION DETAILS	DRN.	CHKD.	APPRD.
PROJECT TITLE					
CHRIST CHURCH PELLON C OF E SCHOOL, SANDBEDS ROAD, PELLON					
DRAWING TITLE					
PROPOSED SCHOOL STREET					
Calderdale Council			ADRIAN GILL Assistant Director - Strategic Infrastructure Town Hall Halifax HX1 1UJ		
OFFICE PROJECT NUMBER			DRAWING STATUS		
			PRELIMINARY		
DESCRIPTION	DRG. SIZE	DRAWN	CHECKED	APPROVED	DATE
	A4	SPS			02/23
SCALE		DRAWING NUMBER		REVISION	
NTS		72/1328/101			