


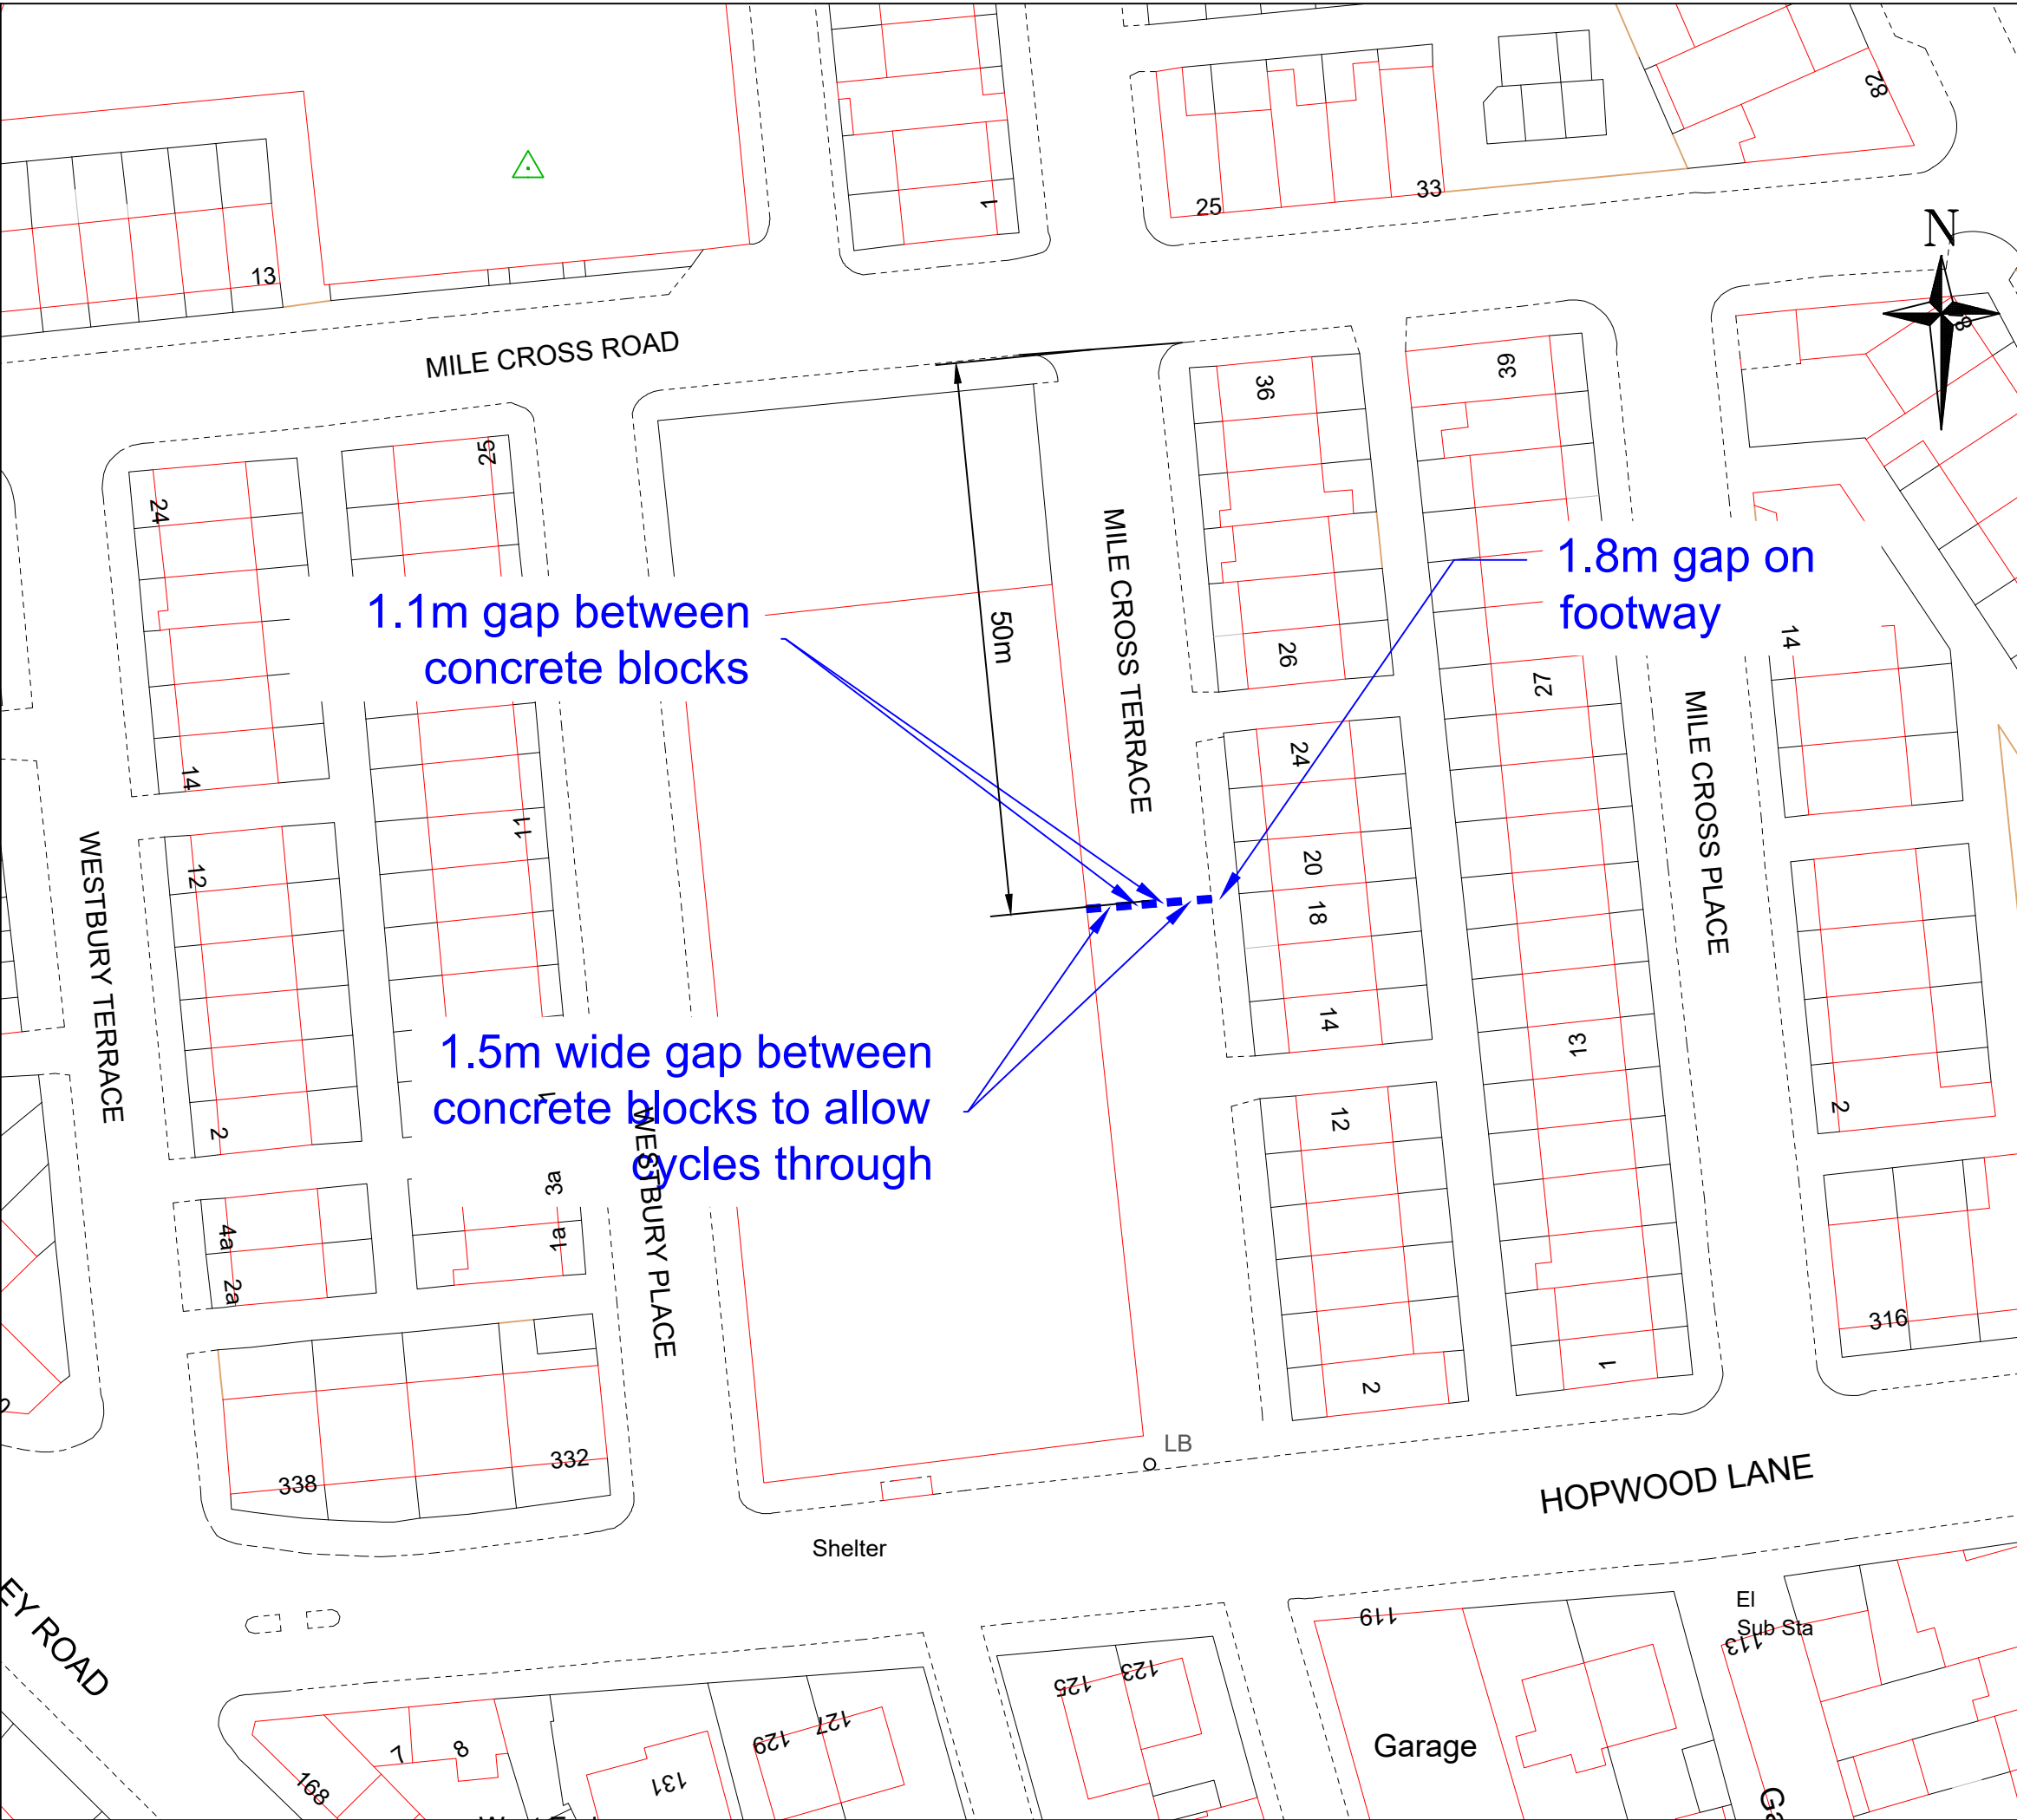

DRAWING No. 72/1349/102

This map is reproduced from Ordnance Survey material with the permission of Ordnance Survey on behalf of the Controller of Her Majesty's Stationery Office © Crown copyright. Unauthorised reproduction infringes Crown copyright and may lead to prosecution or civil proceedings. (Calderdale MBC) (100023069) (2023)

----- Proposed closure point

REV.	D-TE	REVISION DET-ILS	DRN.	CHKD.	-PPRD.
PROJECT TITLE					
MILE CROSS TERRACE HALIFAX					
DR- ING TITLE					
PROPOSED POINT CLOSURE					
Calderdale Council			STEVEN LEE Assistant Director Strategic Infrastructure Town Hall Halifax HX1 1UJ		
OFFICE PROJECT NUMBER			DR- ING ST-TUS		
			PRELIMINARY		
DESCRIPTION	DRG. SIZE	DR- N	CHECKED	-PPROVED	D-TE
	A4	SPS			8/23
SC-LE	DR- ING NUMBER				REVISION
NTS	72/1349/102				