


Map referred to in The Borough Council of Calderdale (Elland Station) (West Yorkshire Plus Transport Fund, Transforming Cities Fund) Compulsory Purchase Order 2022

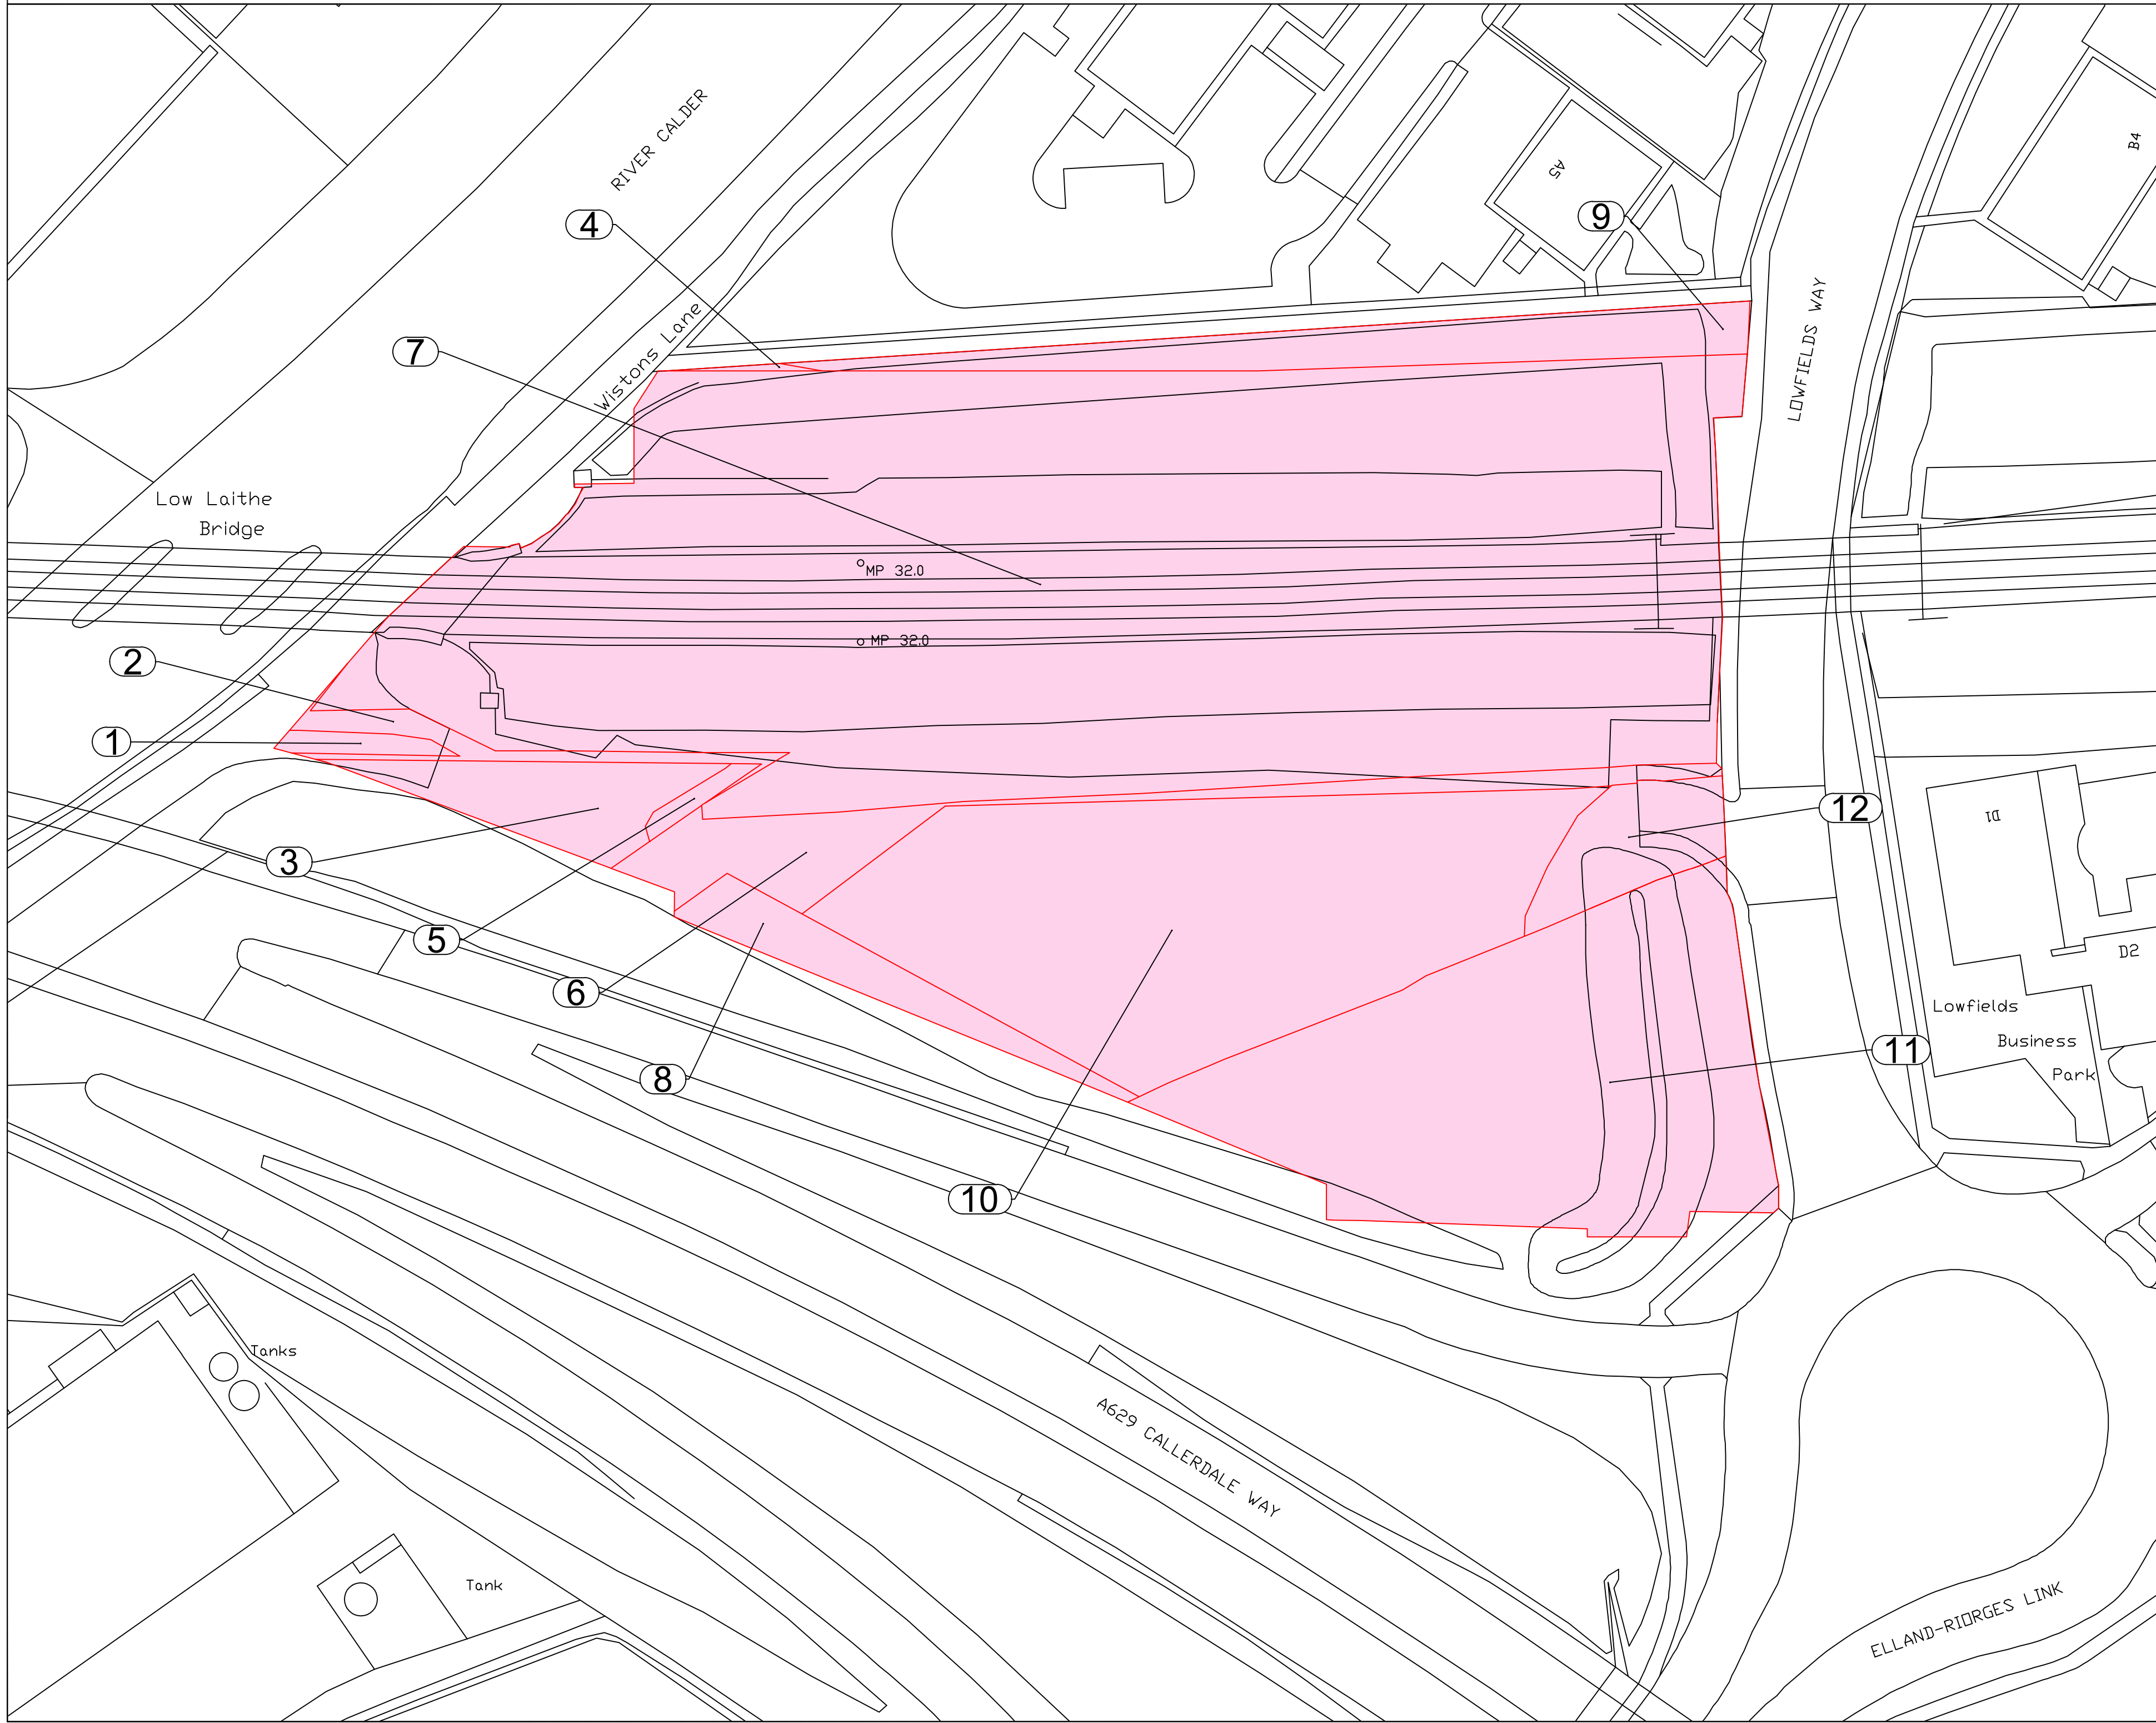

No. IN
SEALING BOOK
251698

THE COMMON SEAL OF THE BOROUGH COUNCIL OF CALDERDALE WAS HEREUNTO AFFIXED IN THE PRESENCE OF:

(AUTHORISED SIGNATORY)
DATED THIS 16 DAY OF February 2022

Key

Land to be Acquired

© Crown copyright and database rights 2018 Ordnance Survey 0100020521. You are permitted to use this data solely to enable you to respond to, or interact with, the the organisation that provided you with the data. You are not permitted to copy, sub-licence, distribute or sell any of this data to third parties in any form.

© Crown copyright material is reproduced with the permission of Land Registry under delegated authority from the Controller of HMSO.

This material was last updated in August 2018 and may not be copied, distributed, sold or published without the formal permission of Land Registry. Only an official copy of a title plan or register obtained from the Land Registry may be used for legal or other official purposes.

May contain public sector information licensed under the Open Government Licence v3.0.

Client

Designer

Project

ELLAND RAIL STATION CPO

Drawing Title

Map referred to in The Borough Council of Calderdale (Elland Station) (West Yorkshire Plus Transport Fund, Transforming Cities Fund) Compulsory Purchase Order 2022

Status

DRAFT

Revision

001

Scale 1:500 @ A2 Spatial Reference System

British National Grid

5m 0m 5m 10m 15m 20m

Drawn By

G.Jones

Checked By

O.Barton

Approved By

L.Hartigan

Drawing reference

N:\CAD Team\Elland\5194139-ATK-MOD-ECV-003000\Elland Rail Station - Parcelling Plan_R3.dwg

This document is not to be used in whole or in part other than for the intended purpose and project for which it was prepared and provided.